

WILDACRES, MHA 2018

DOUBLE-BELL MASONRY HEATER WITH HEATED CURVED
WALL AND BENCH

INSTRUCTOR: JEAN-DAVID MORNEAU

DESIGN: SPIRIT OF PLACE MASONRY
L'ESPRIT DU LIEU



DESIGN CONSULTANTS:
STEFAN POLATSCHEK AND ALEX CHERNOV


SKETCHES:
STEFAN POLATSCHEK

SKETCHUP PLANS:
ALEXANDRE PAQUIN

NATURAL PLASTER AND COB WORKSHOP:
JIM SCHALLES




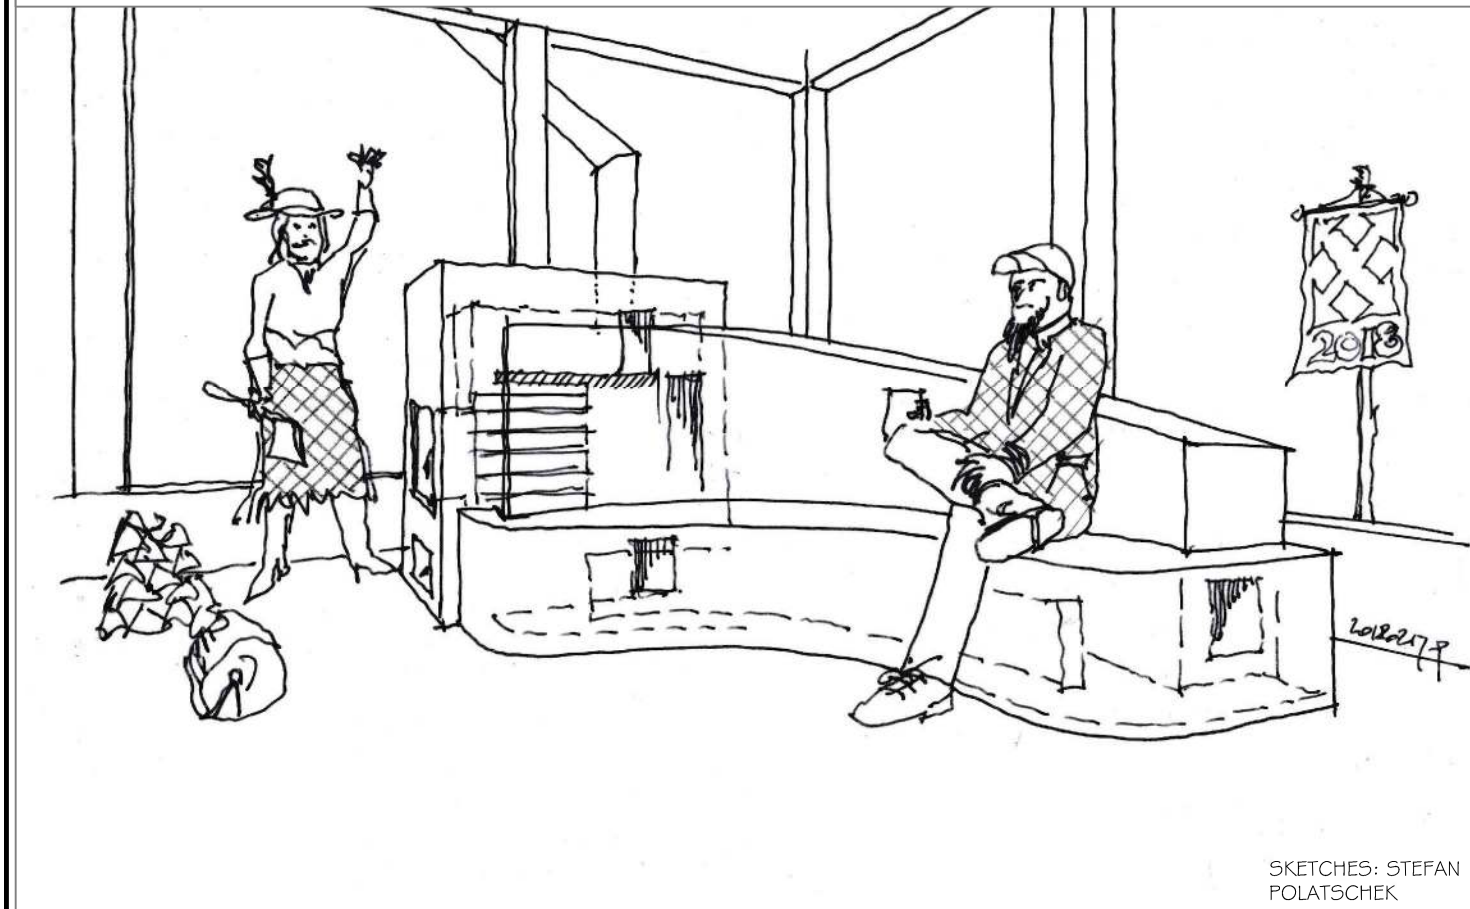
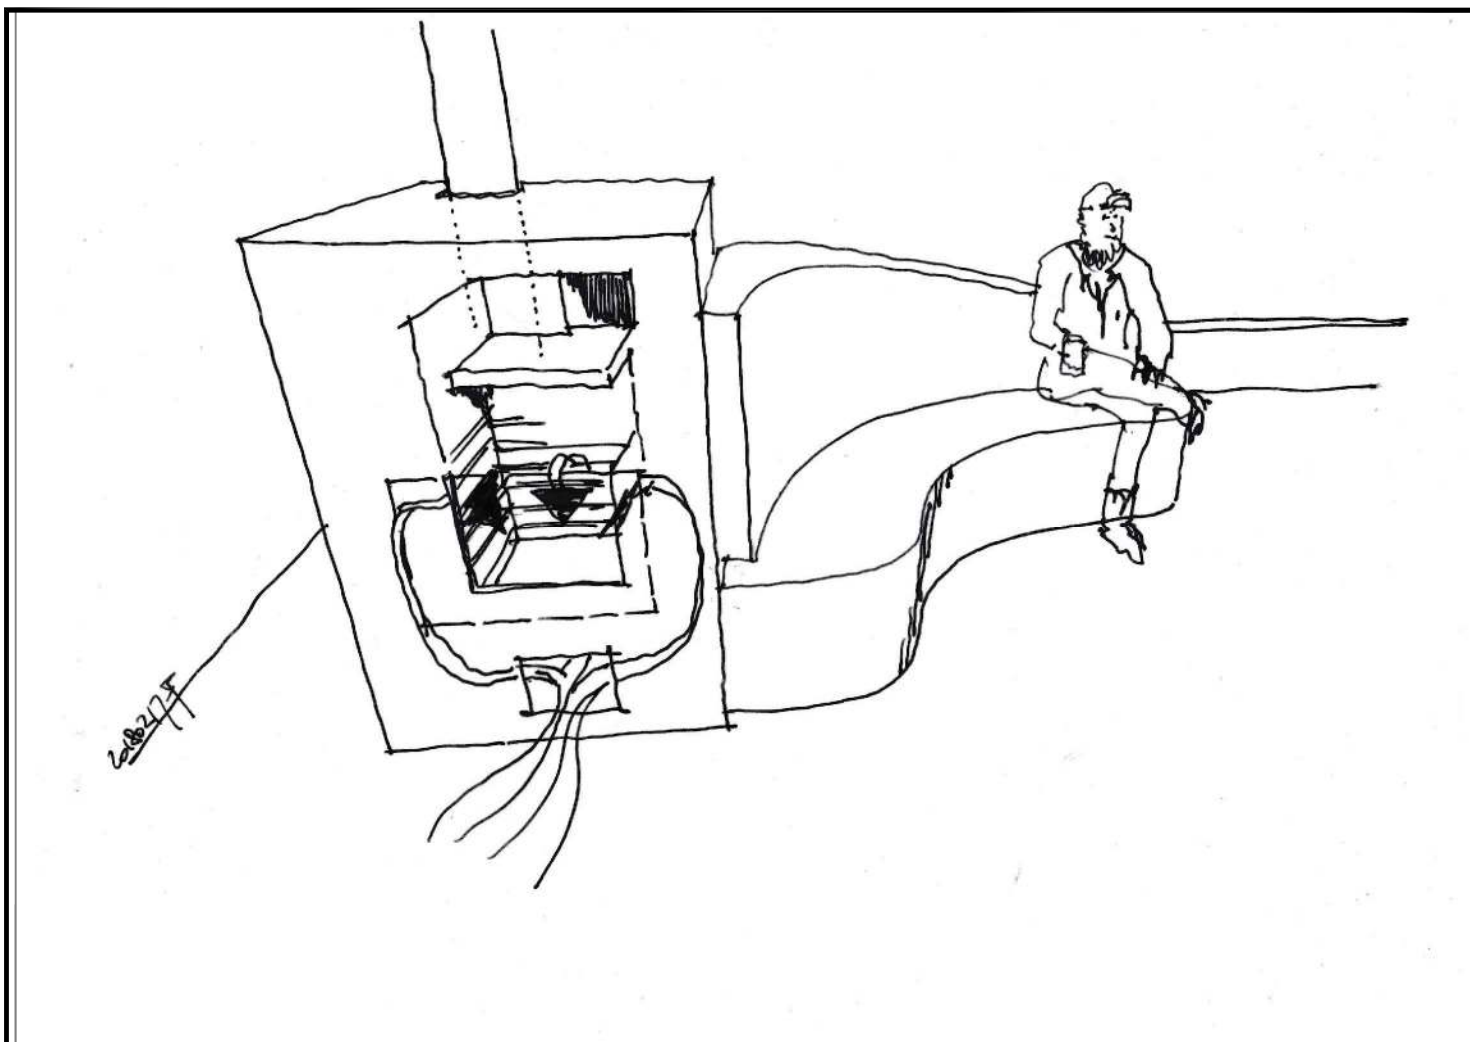


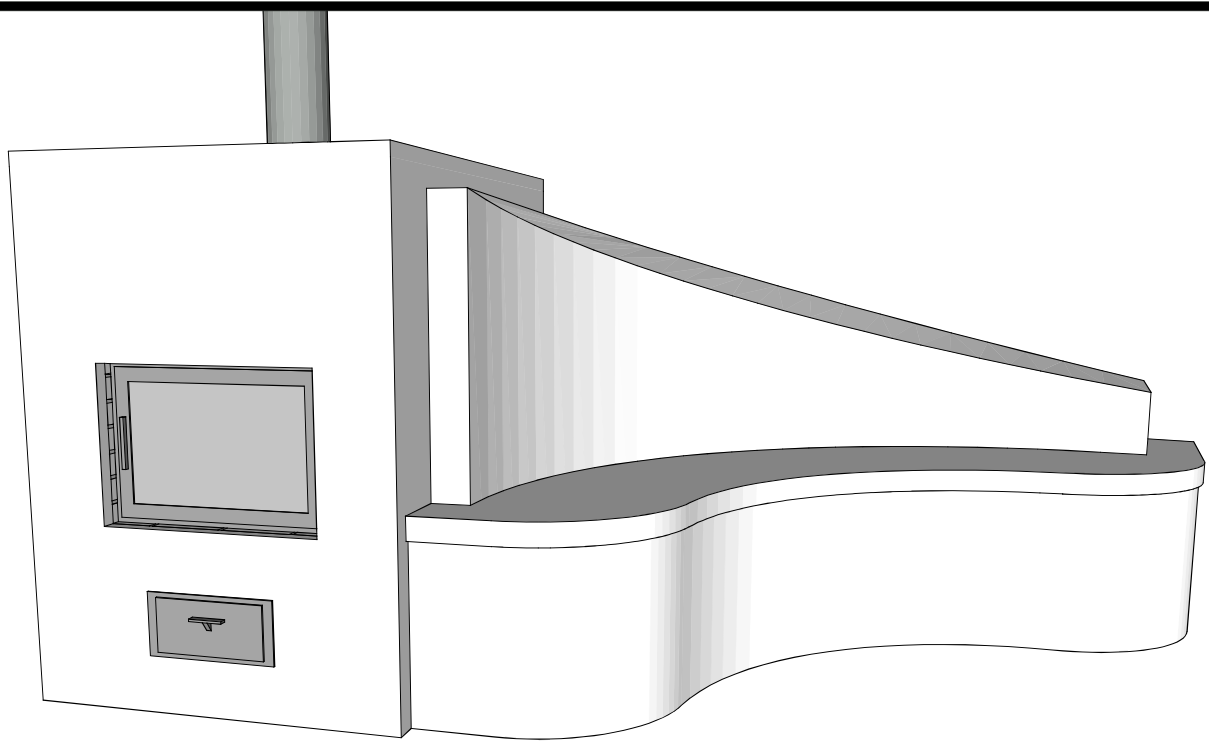






Double Bell Masonry Heater With Heated Curved Wall and Bench





Construction Documents





March 6, 2018

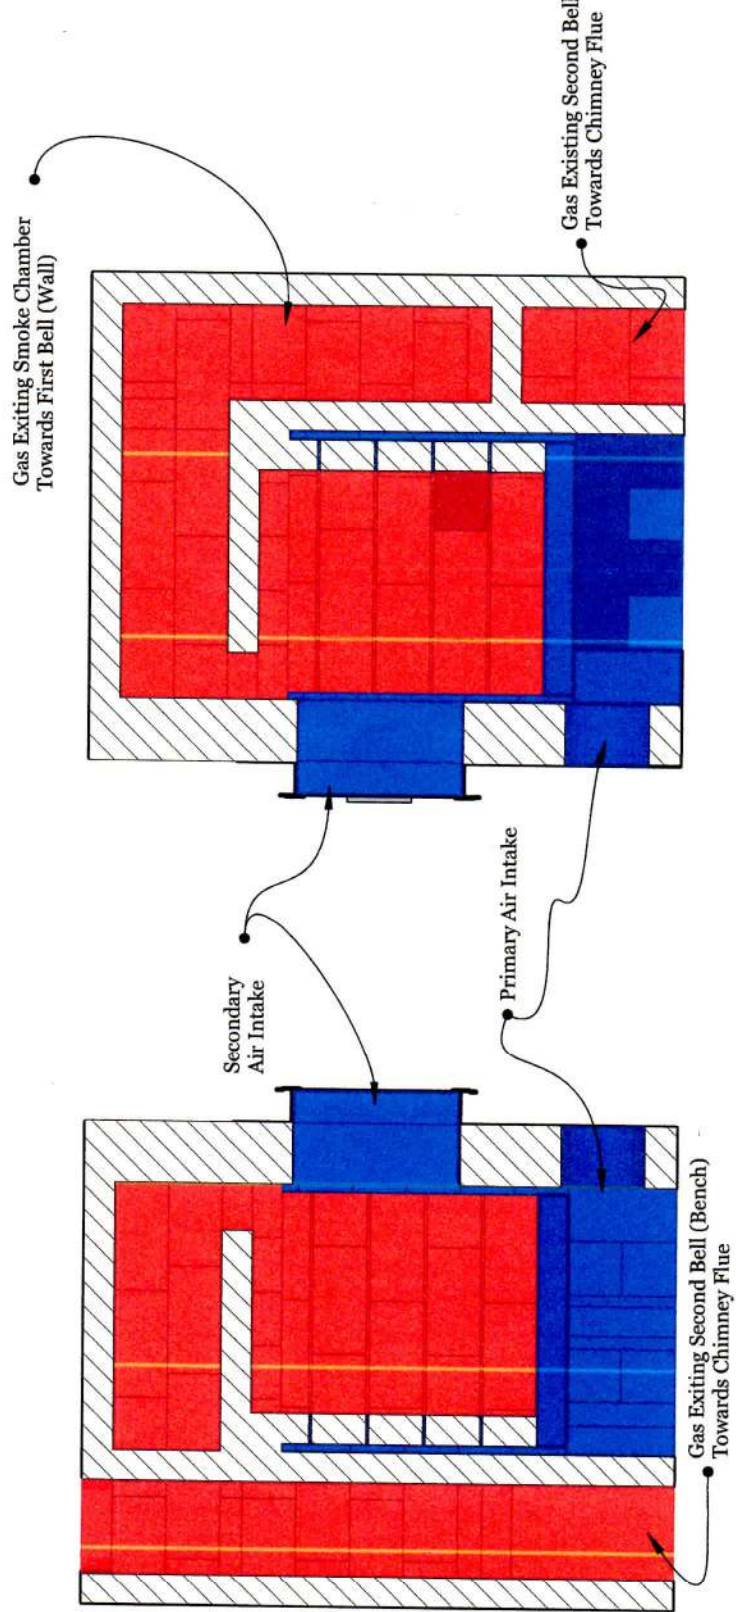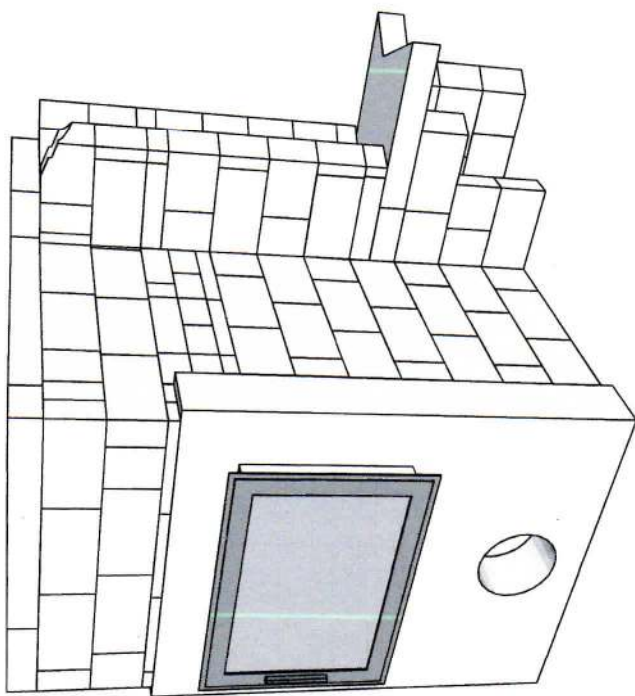
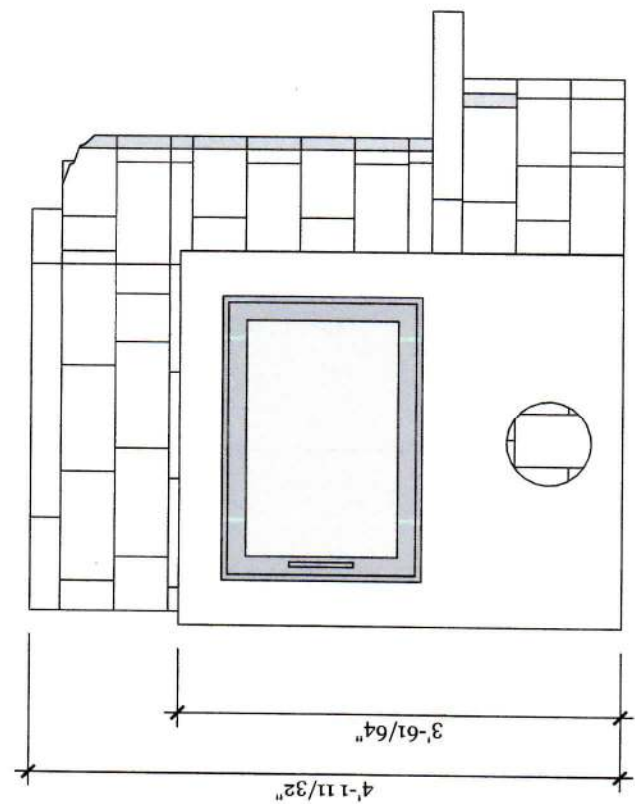


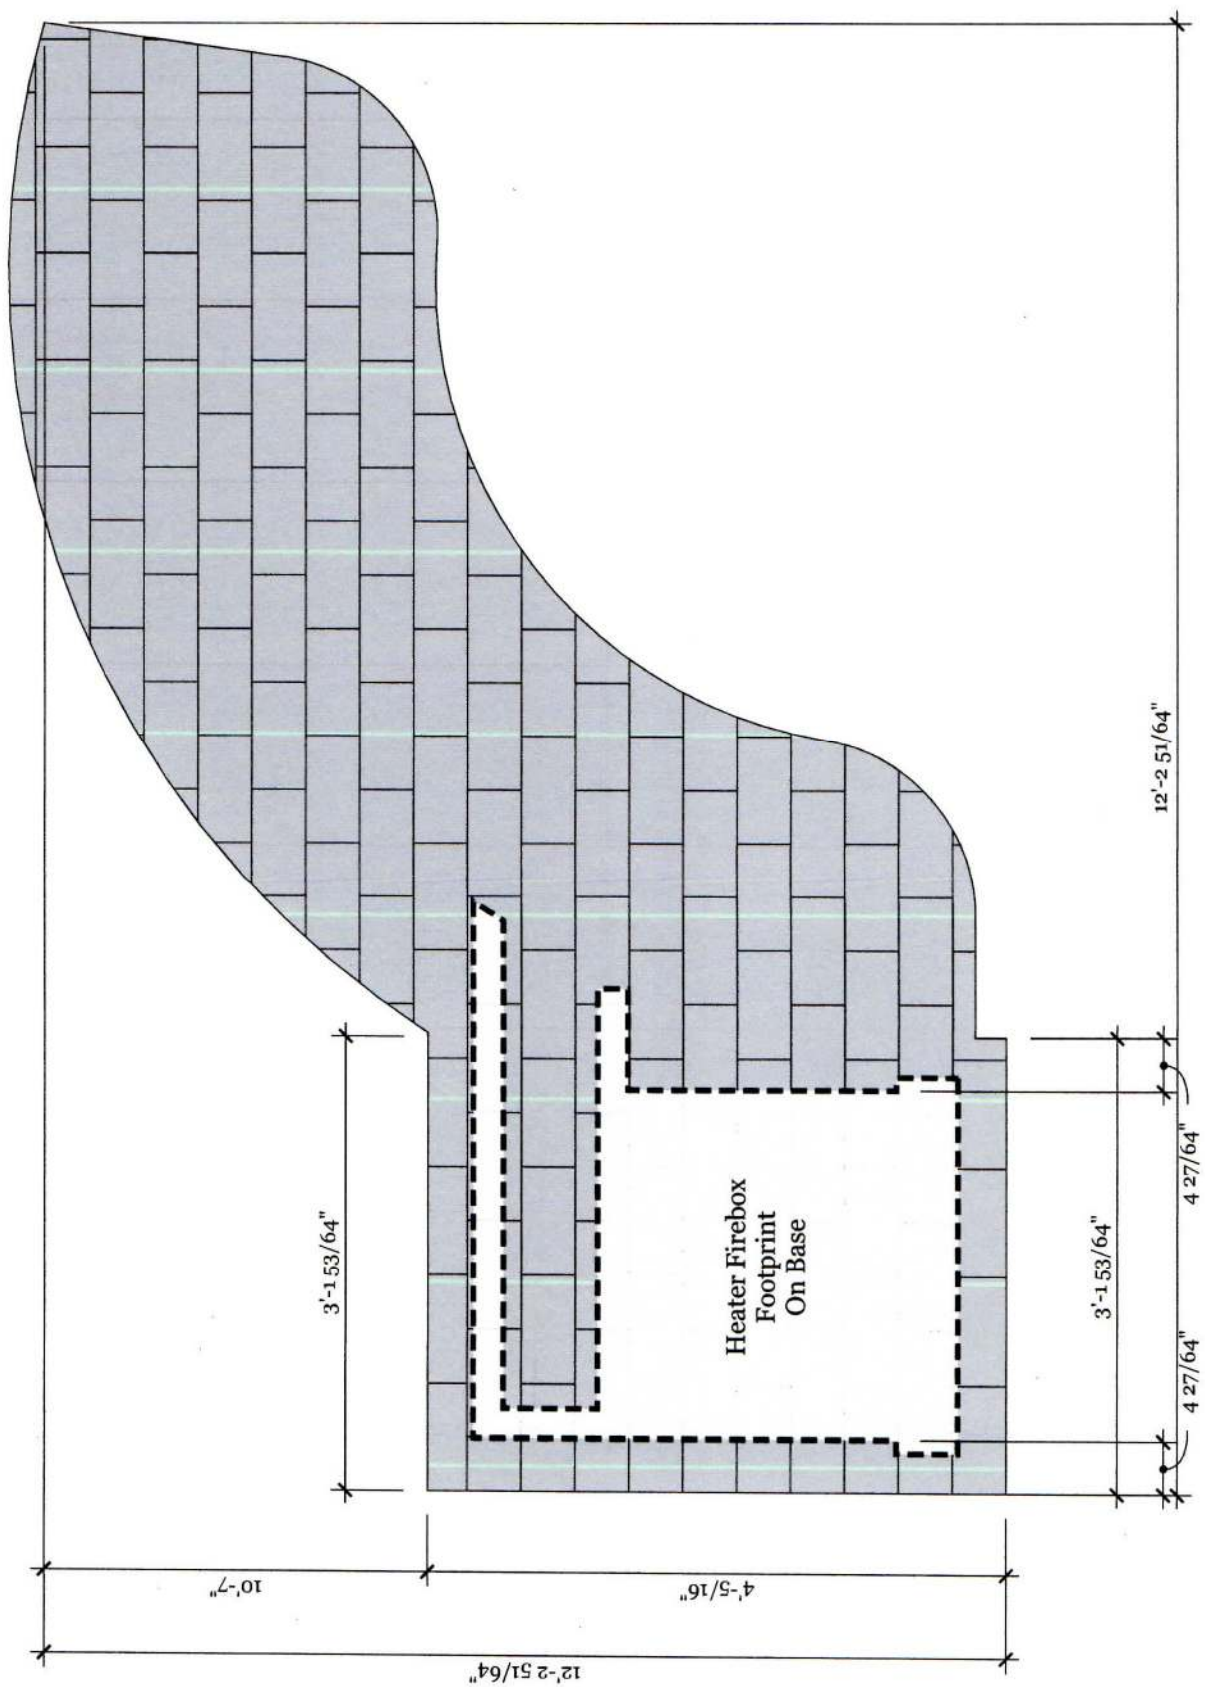

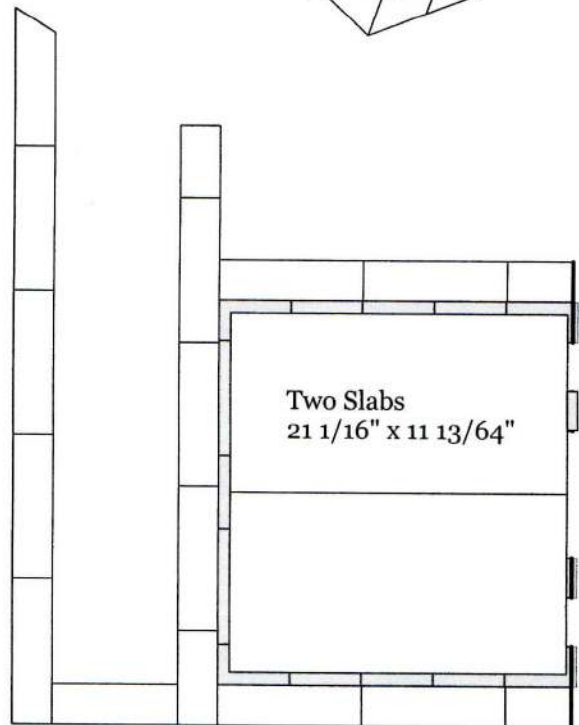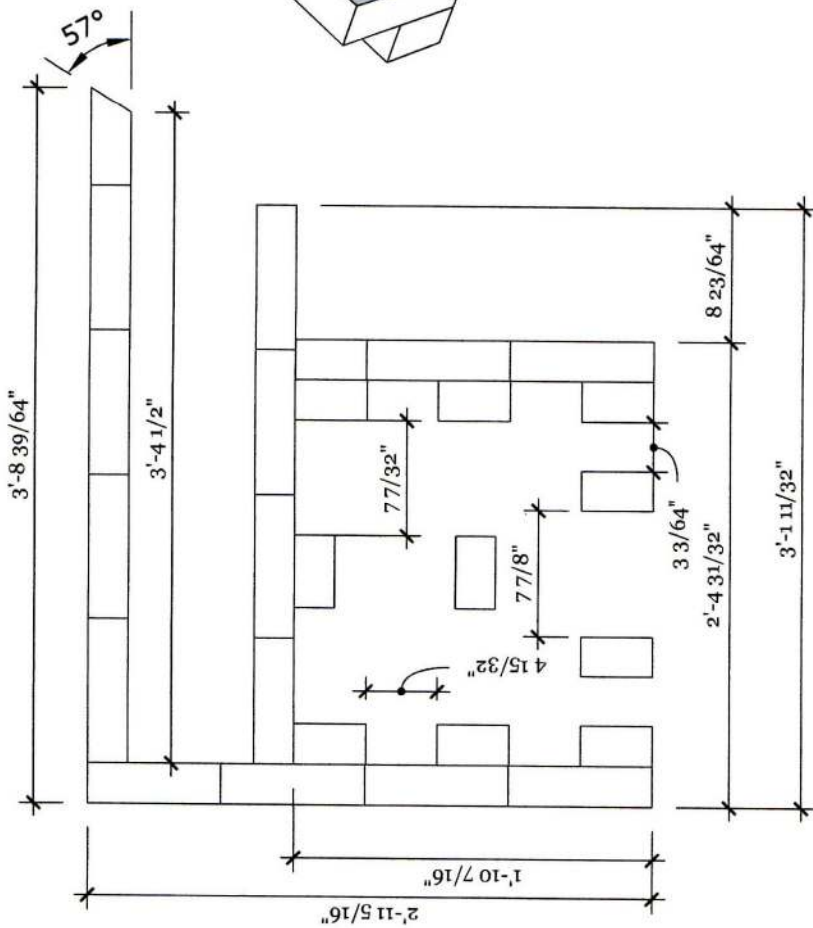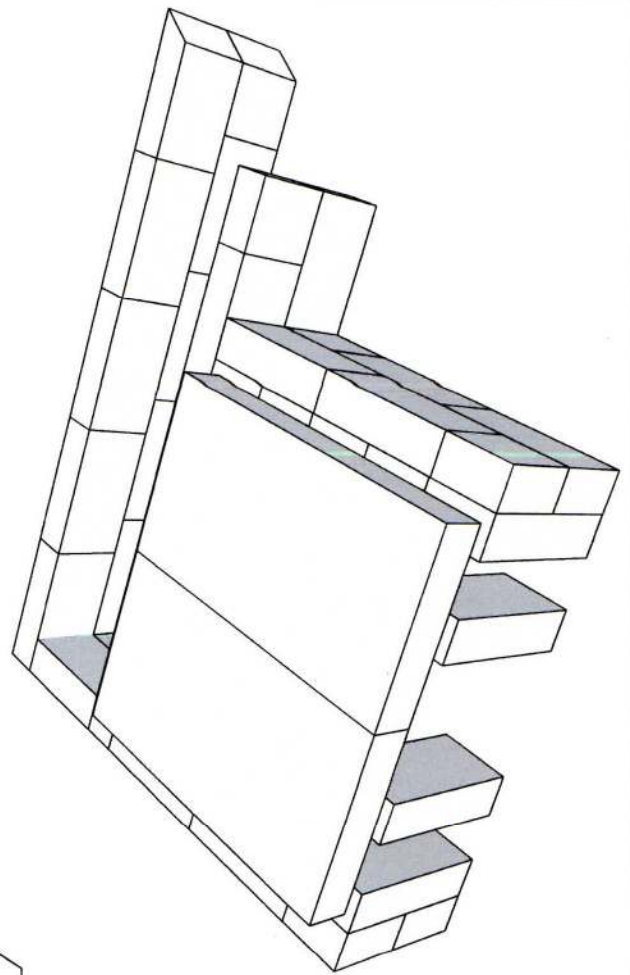
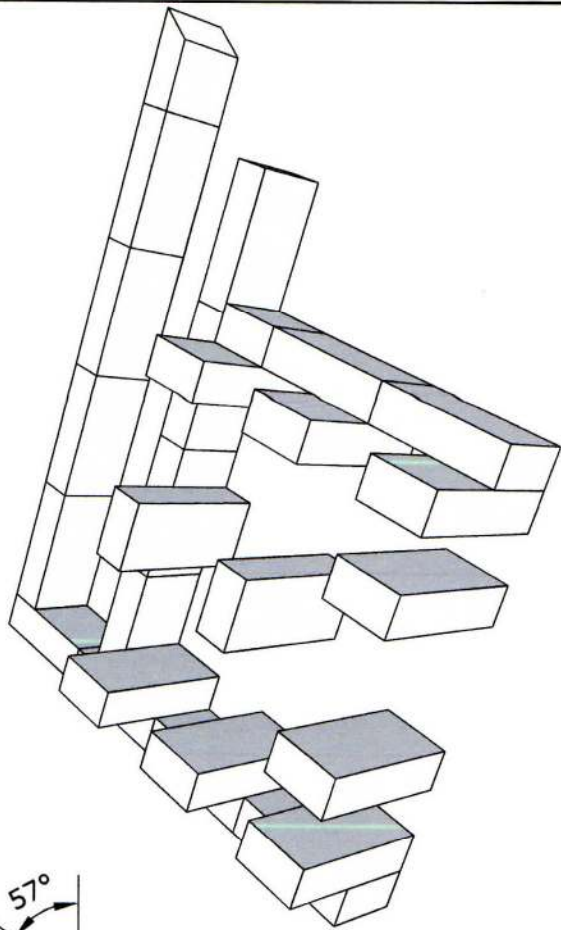


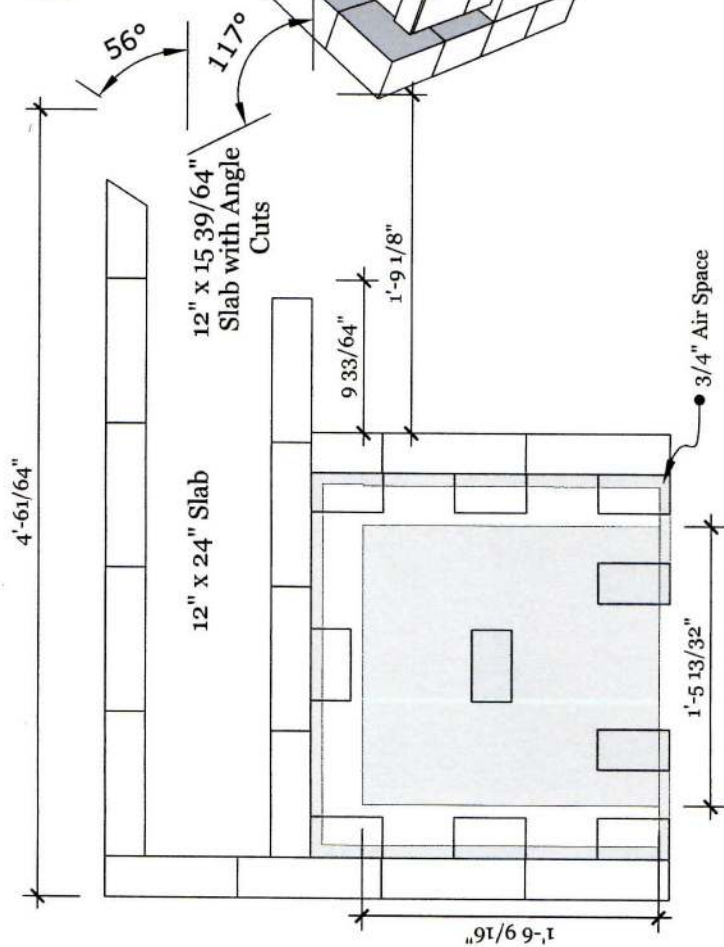
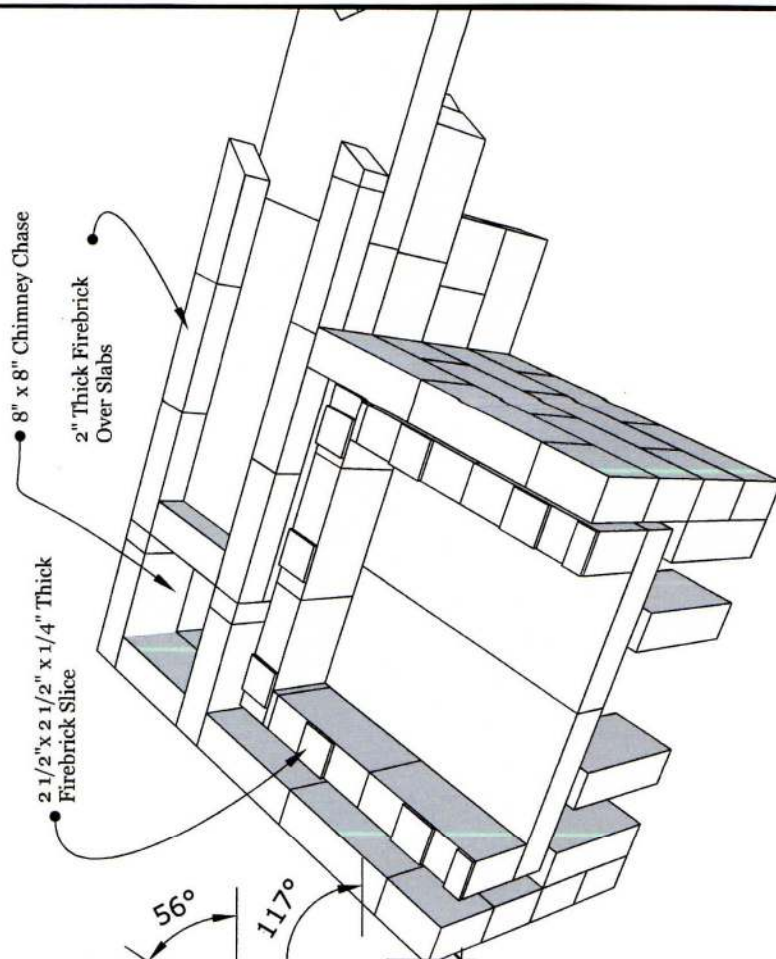
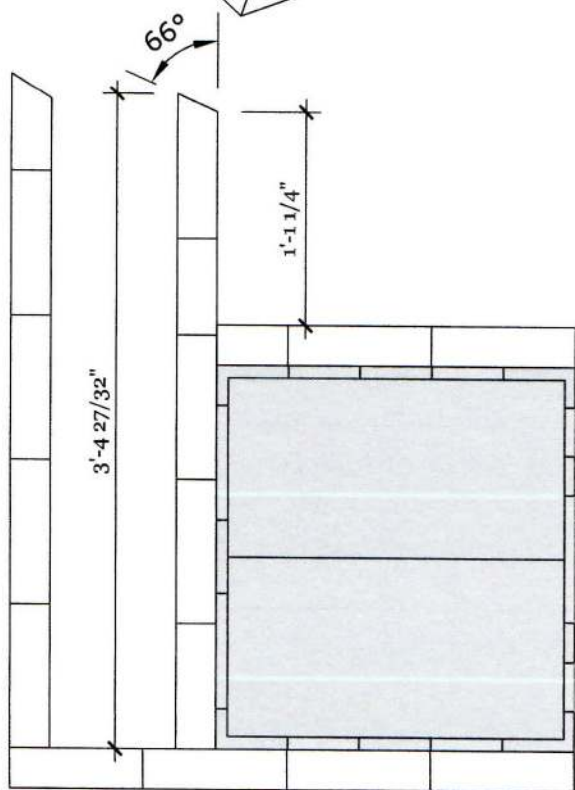
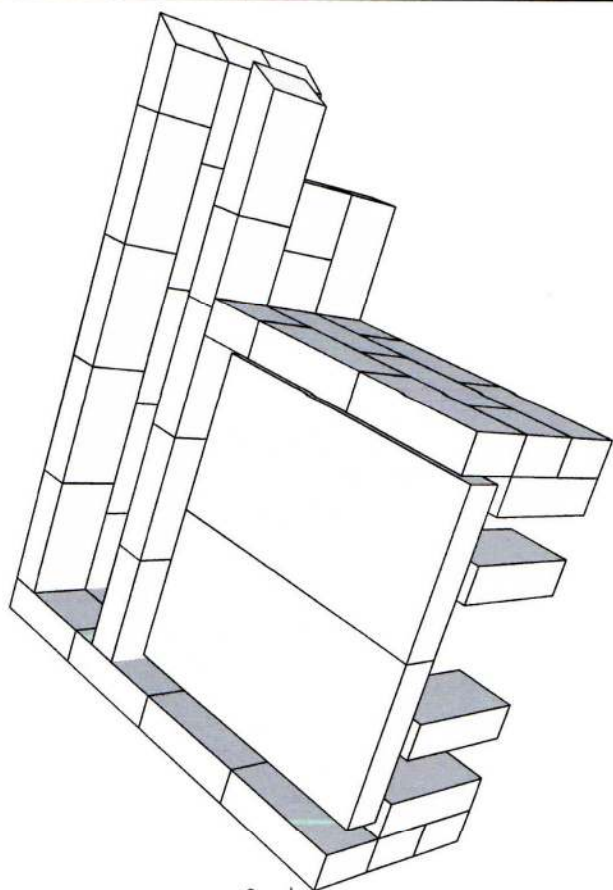


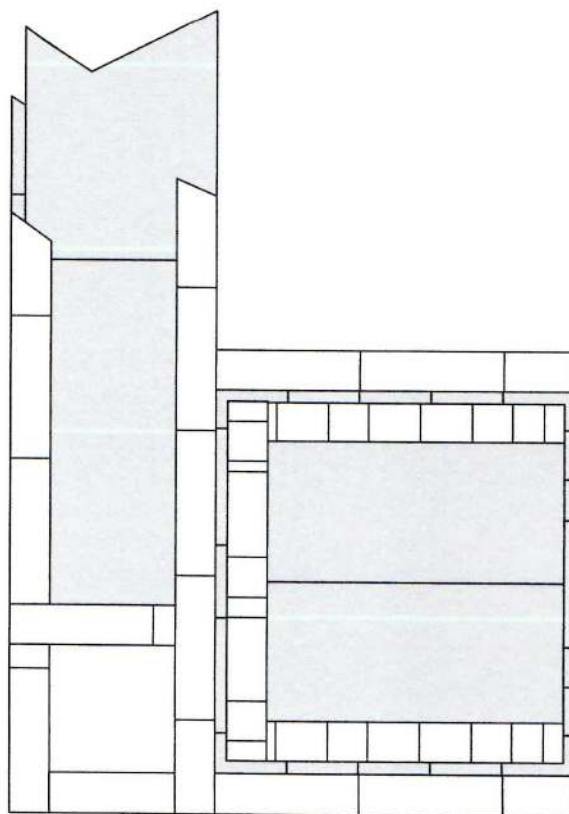
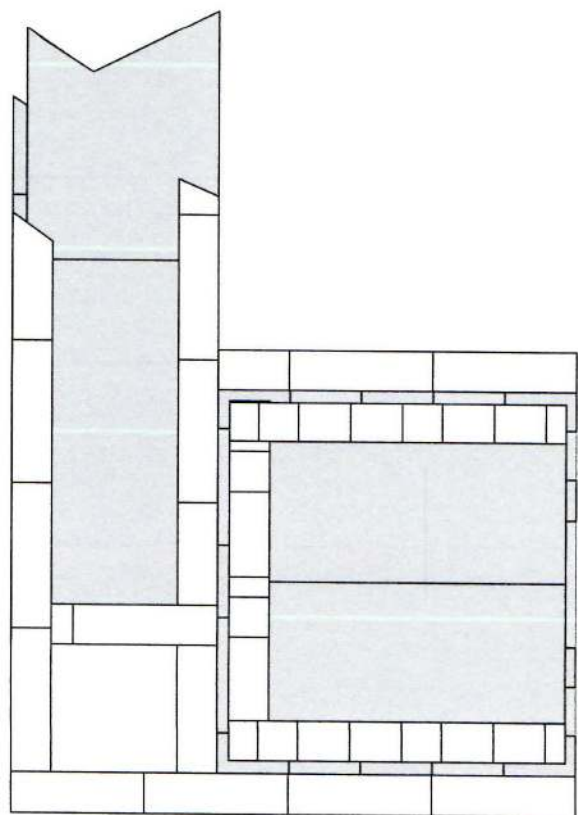
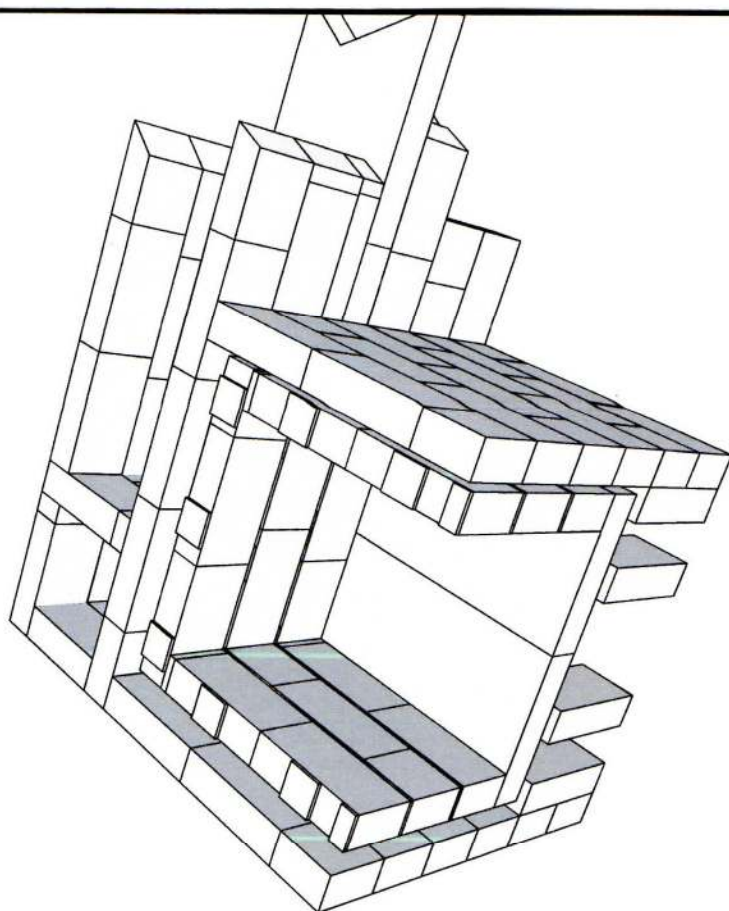
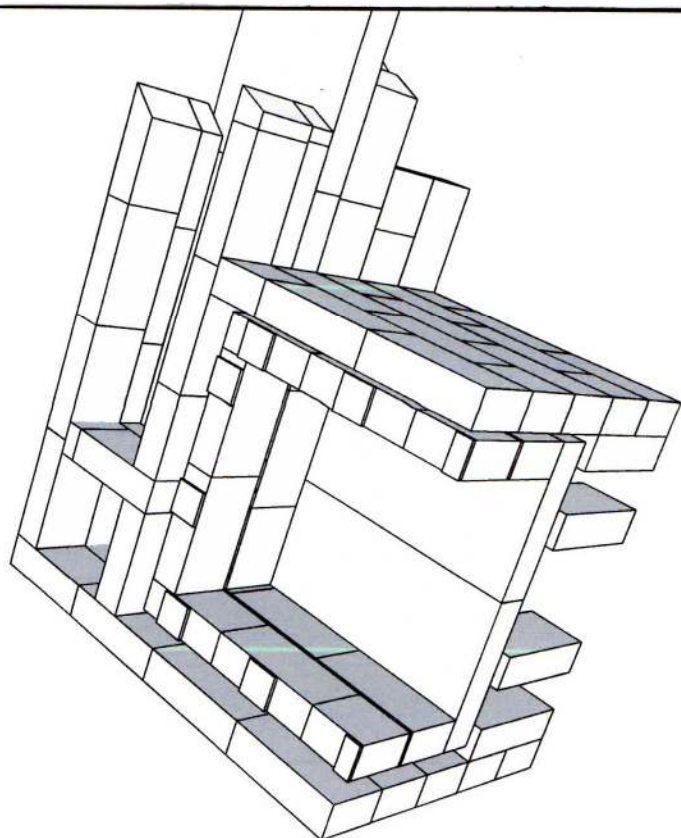


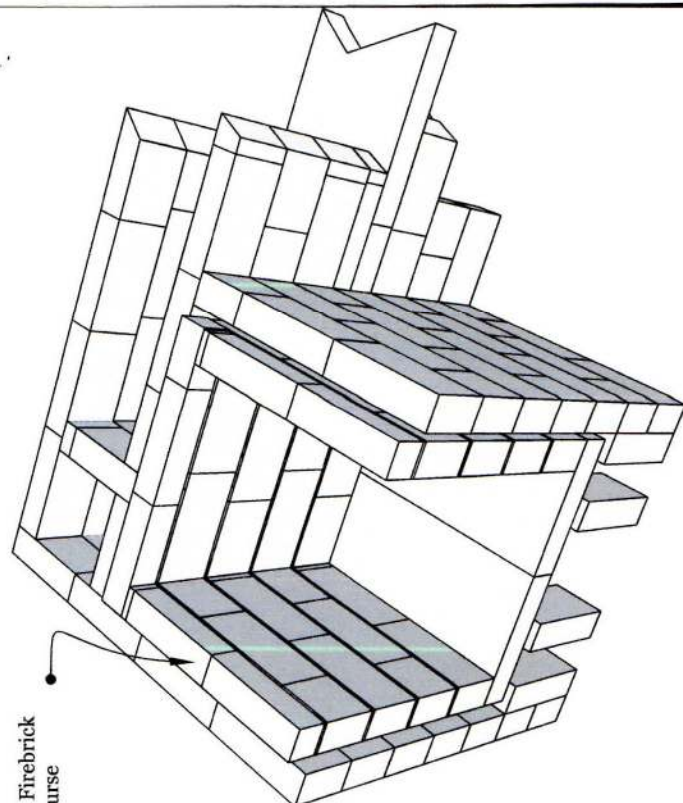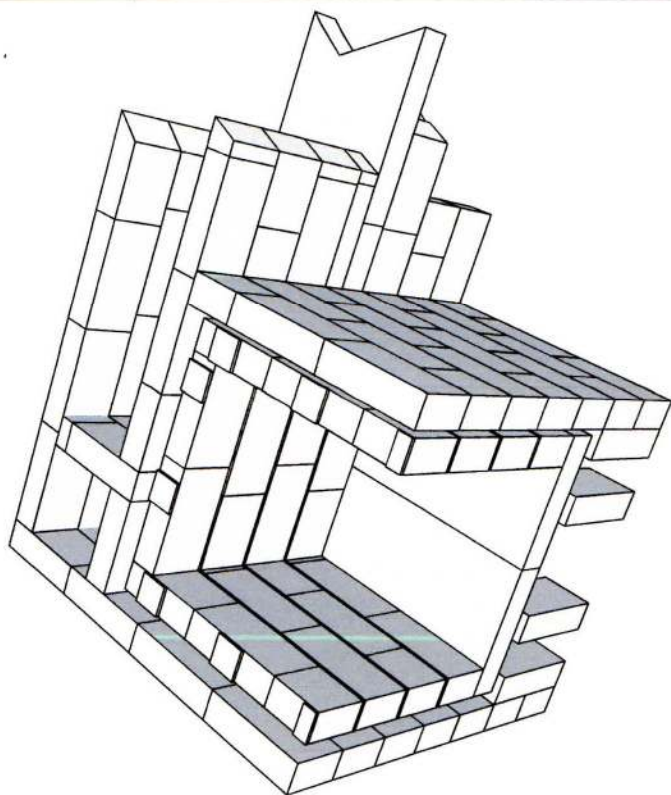


2 11/32\" Firebrick
Final Course
Firebox

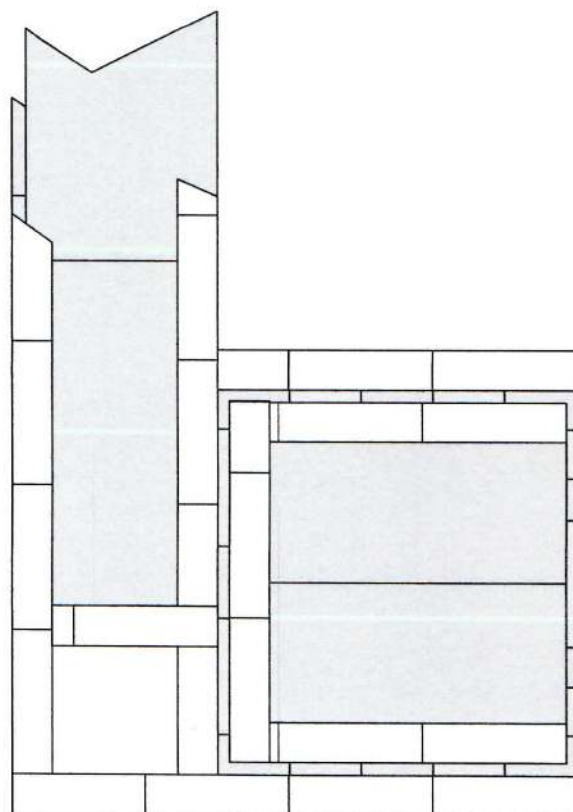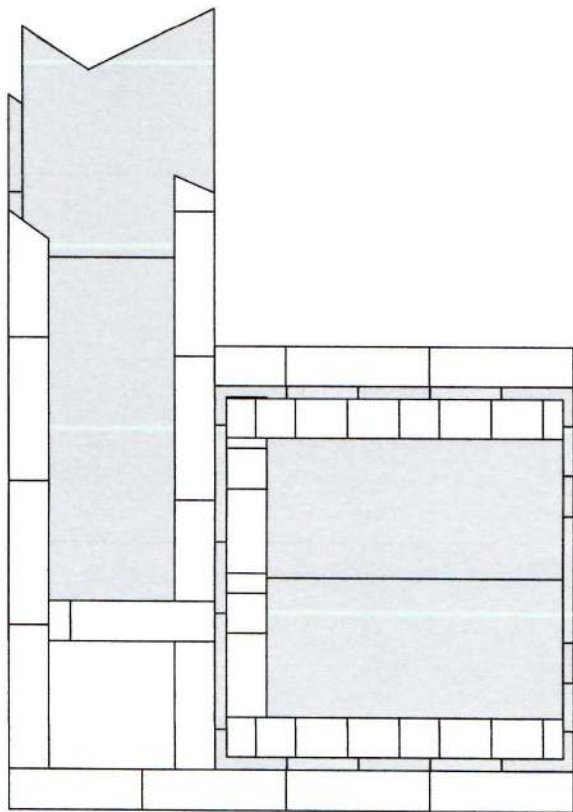


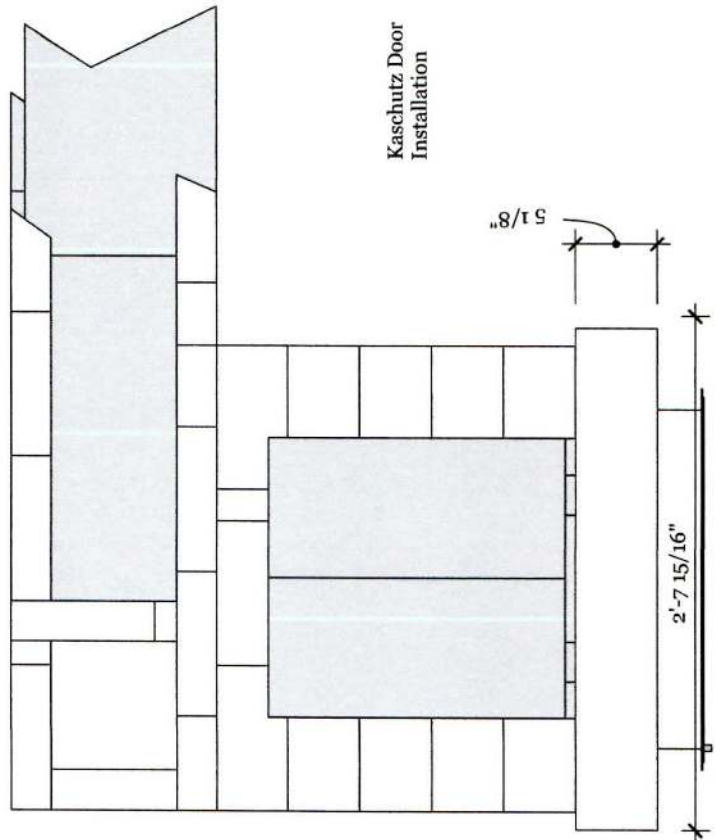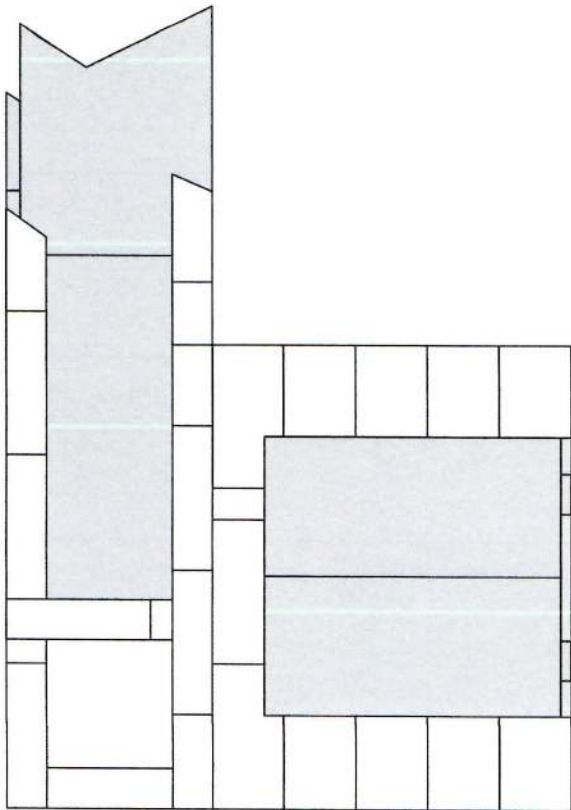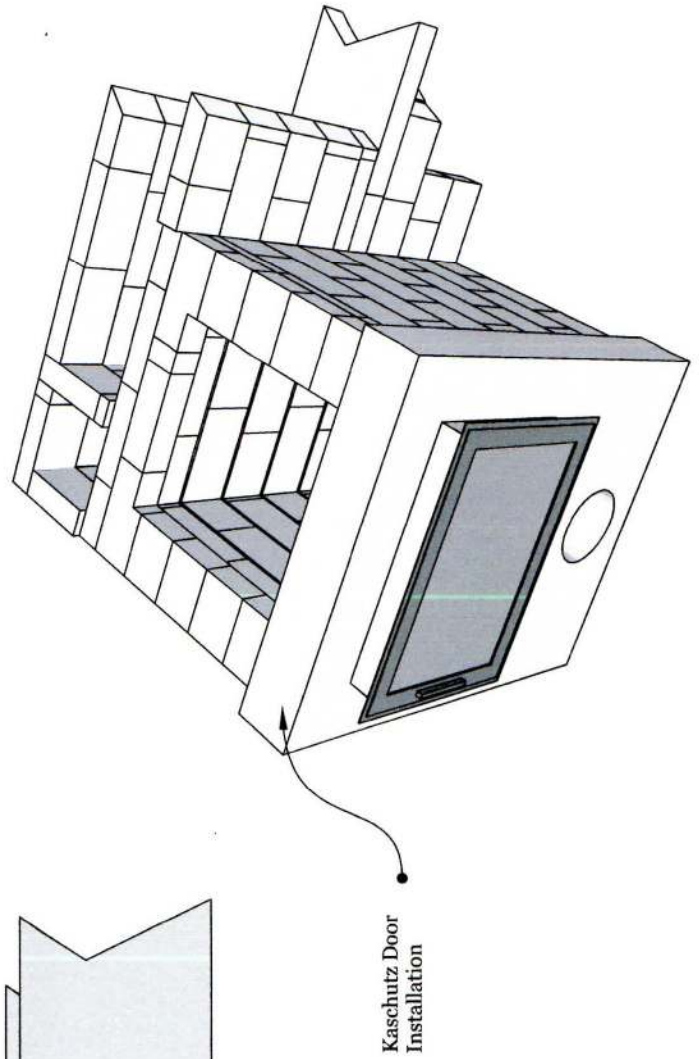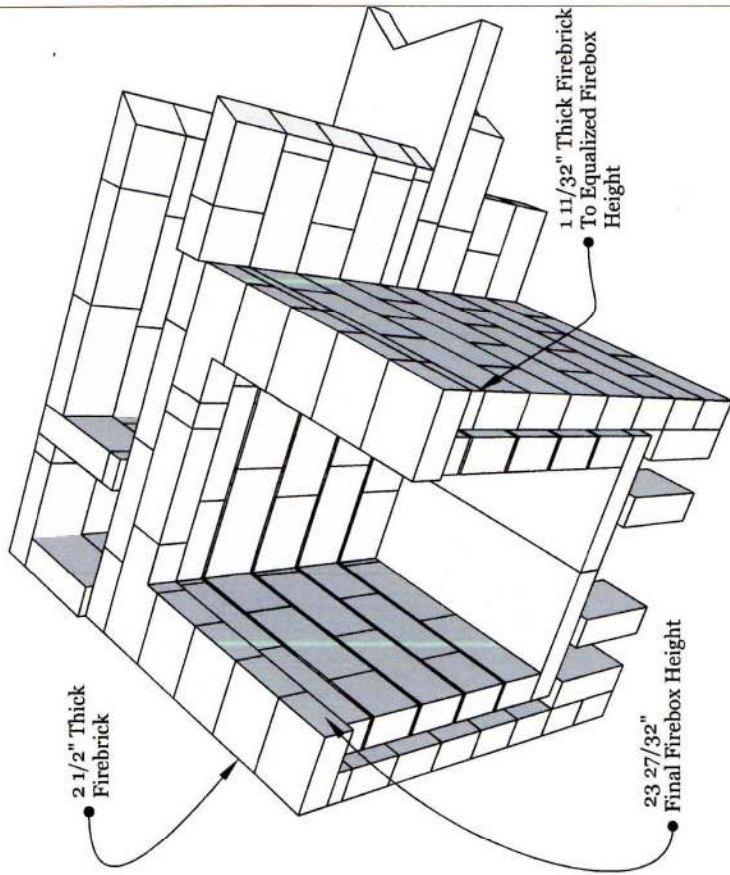

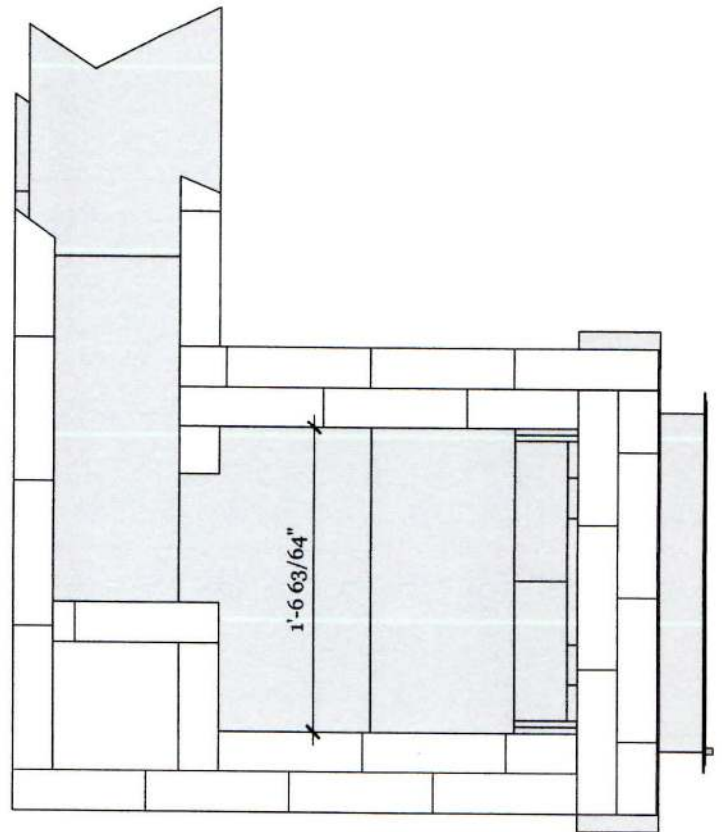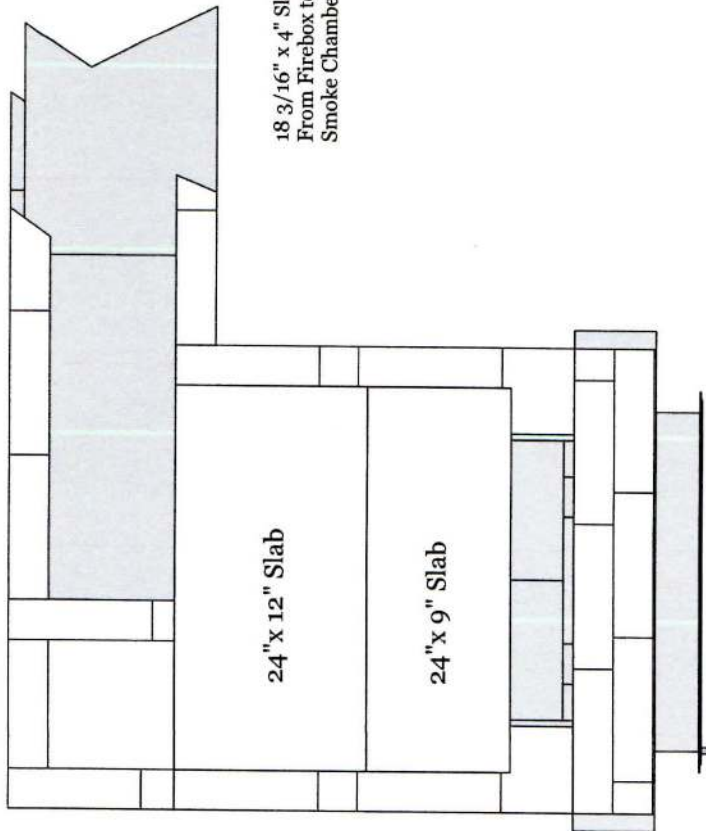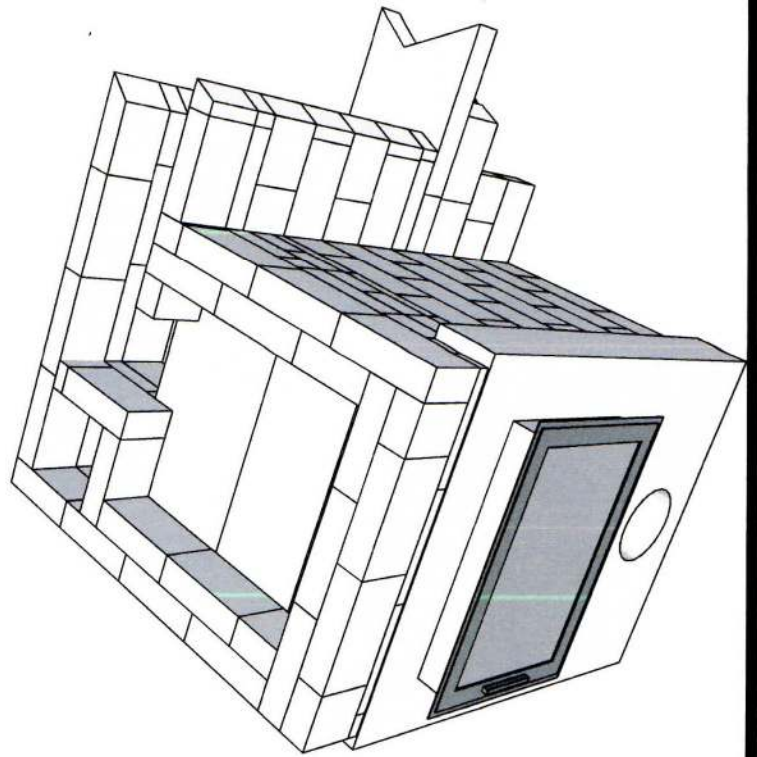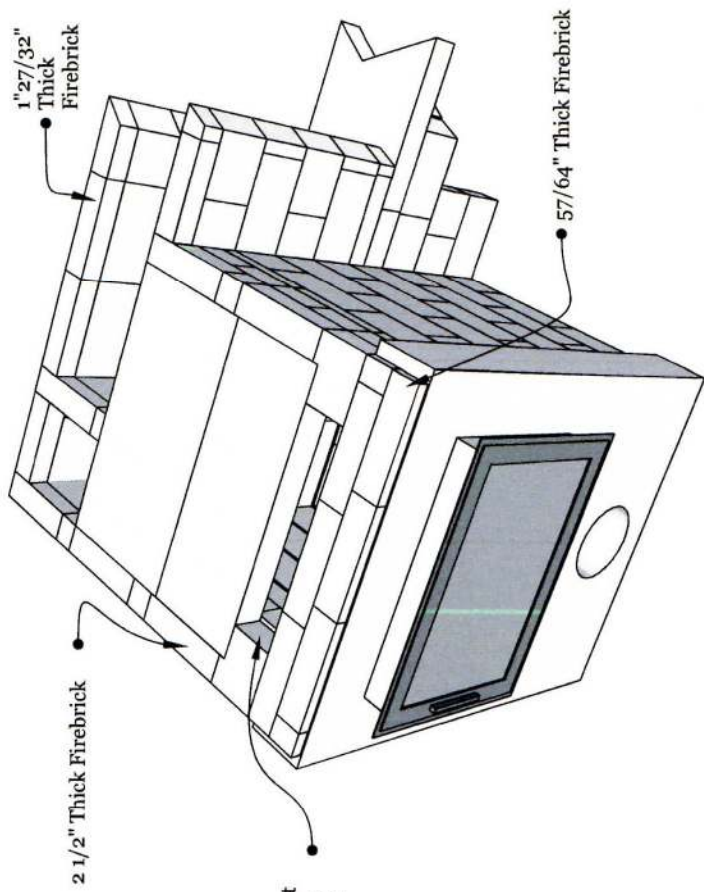


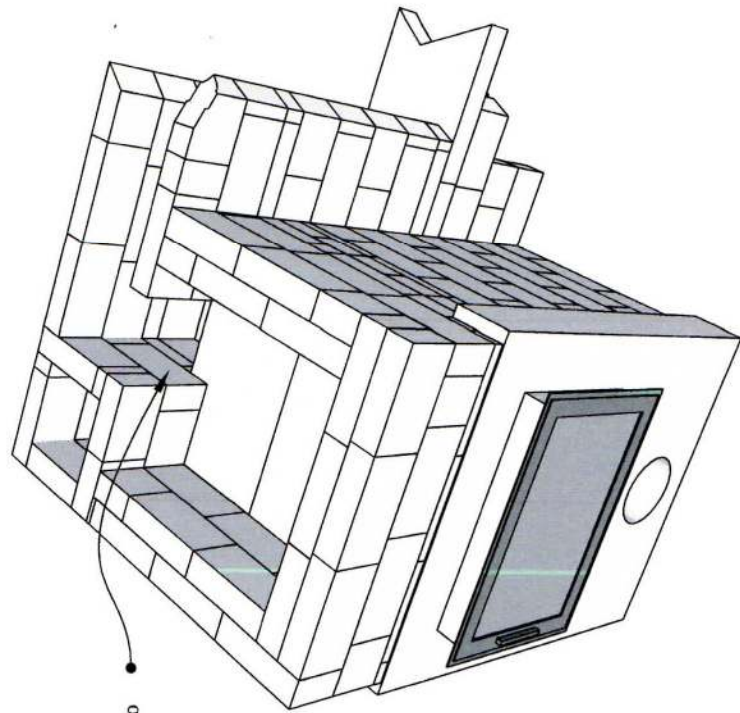


8" x 9" Slot From
Smoke Chamber to
First Bell

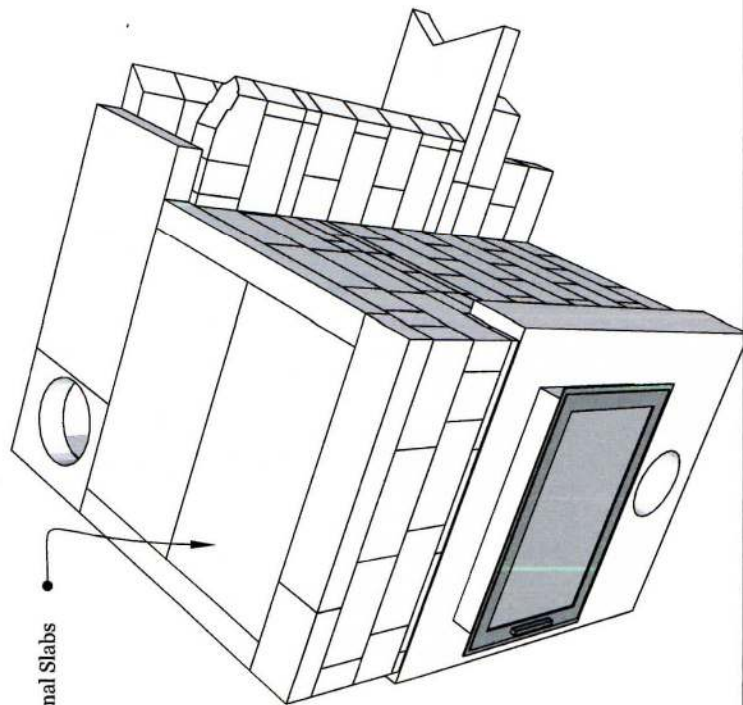

Core Final Slabs

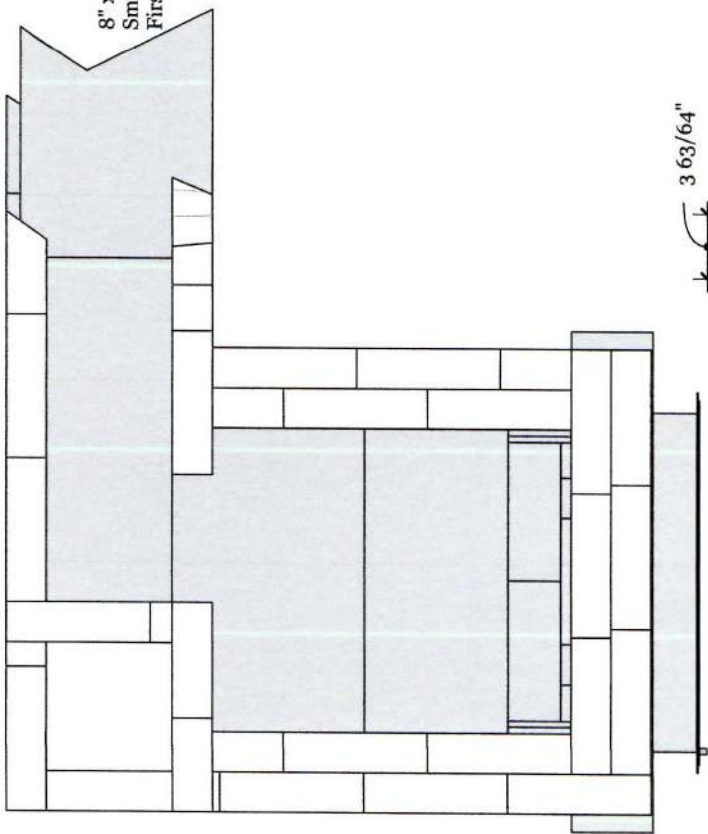


3 63/64"

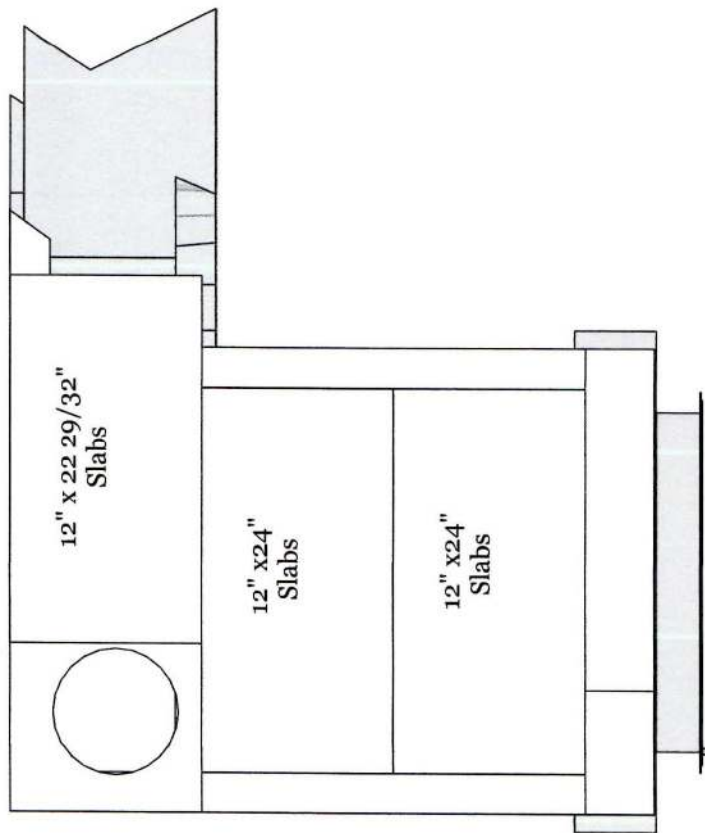




12" x 22 29/32"
Slabs


12" x 24"
Slabs

12" x 24"
Slabs


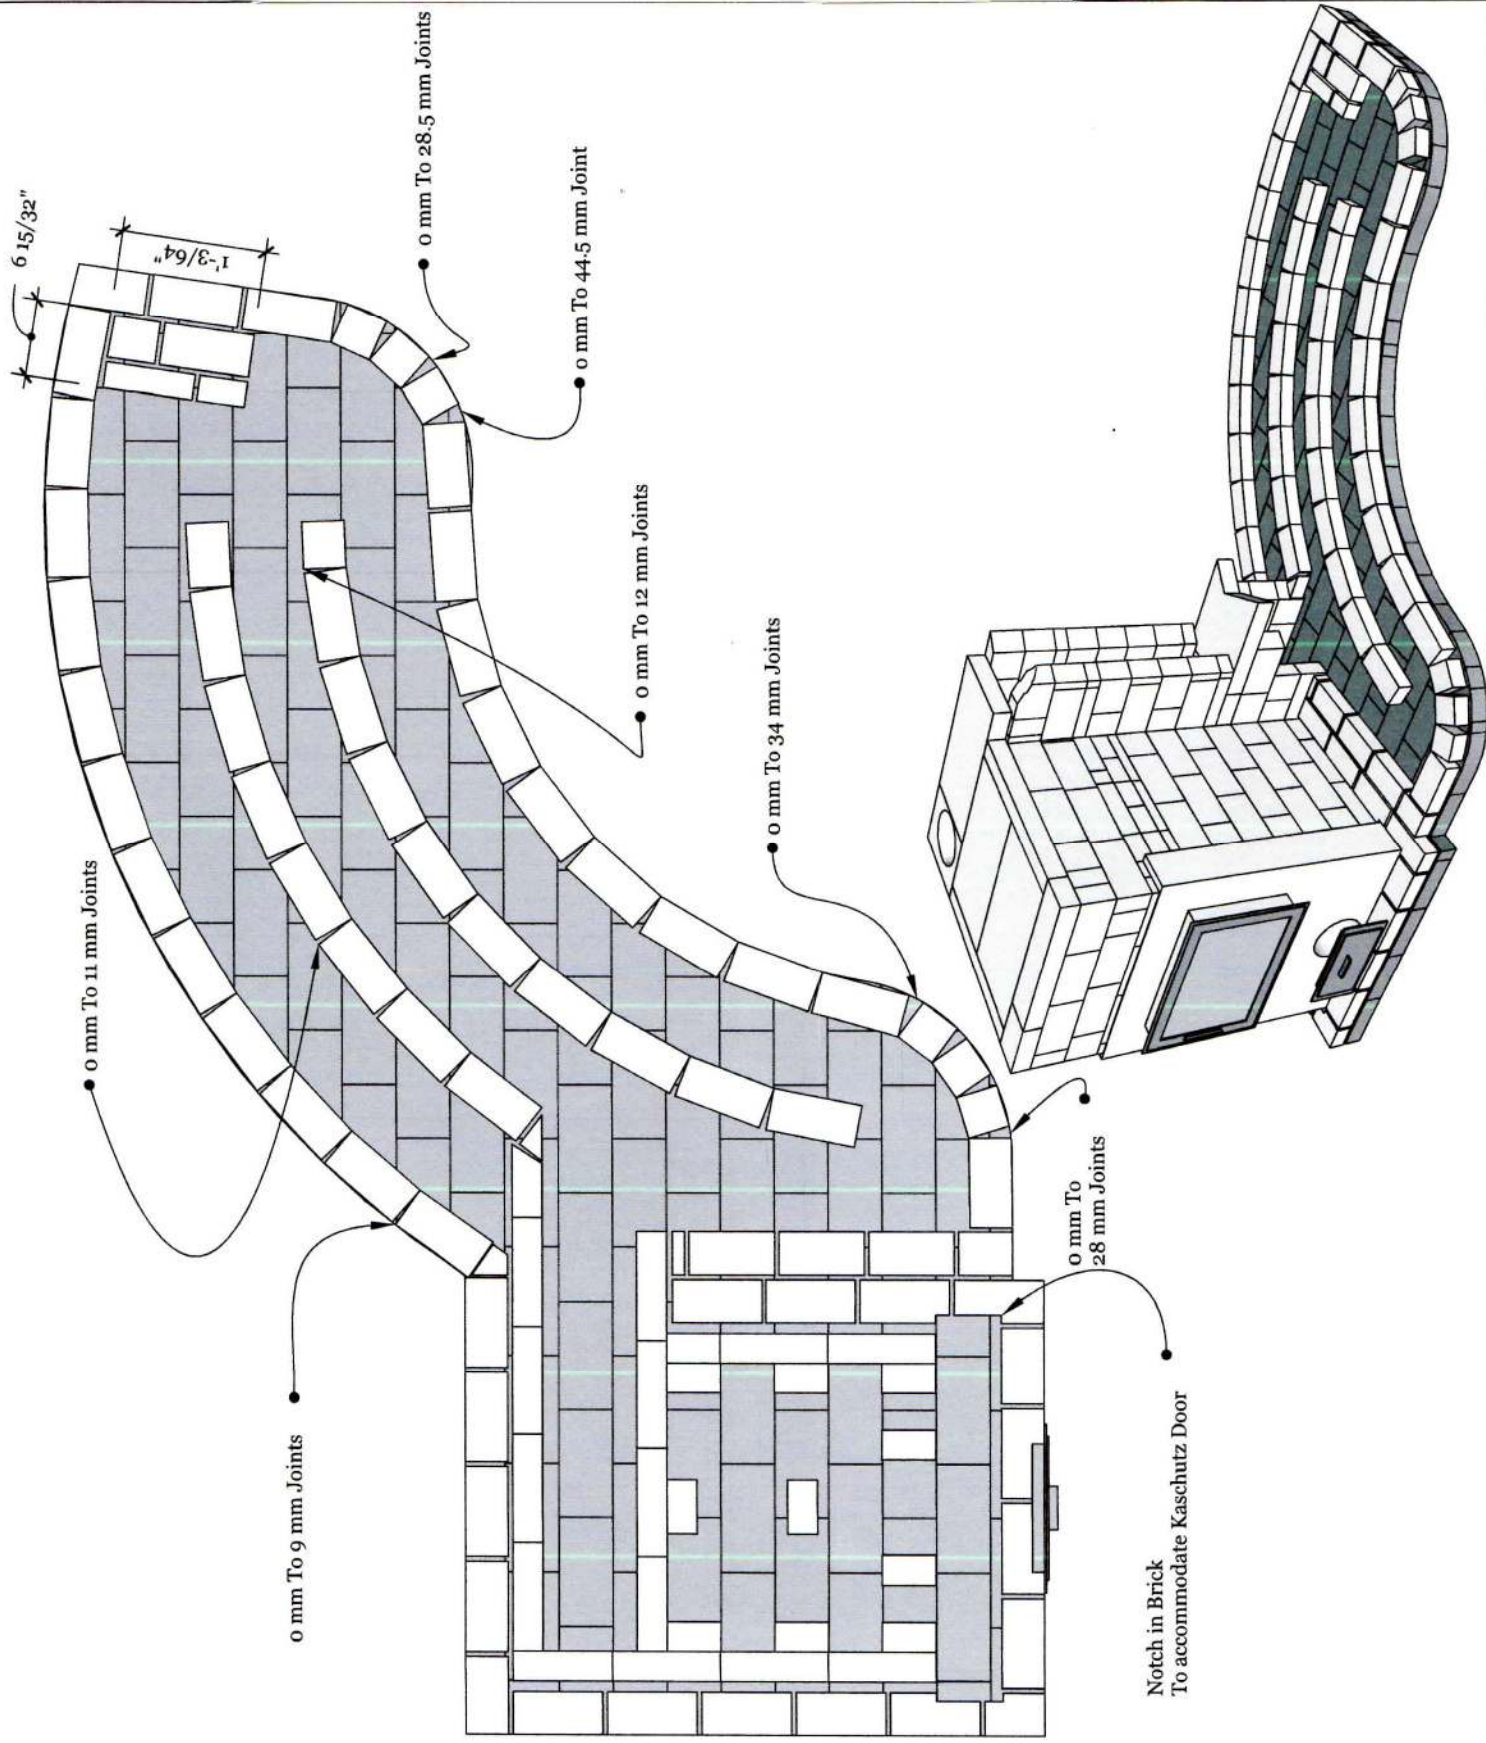


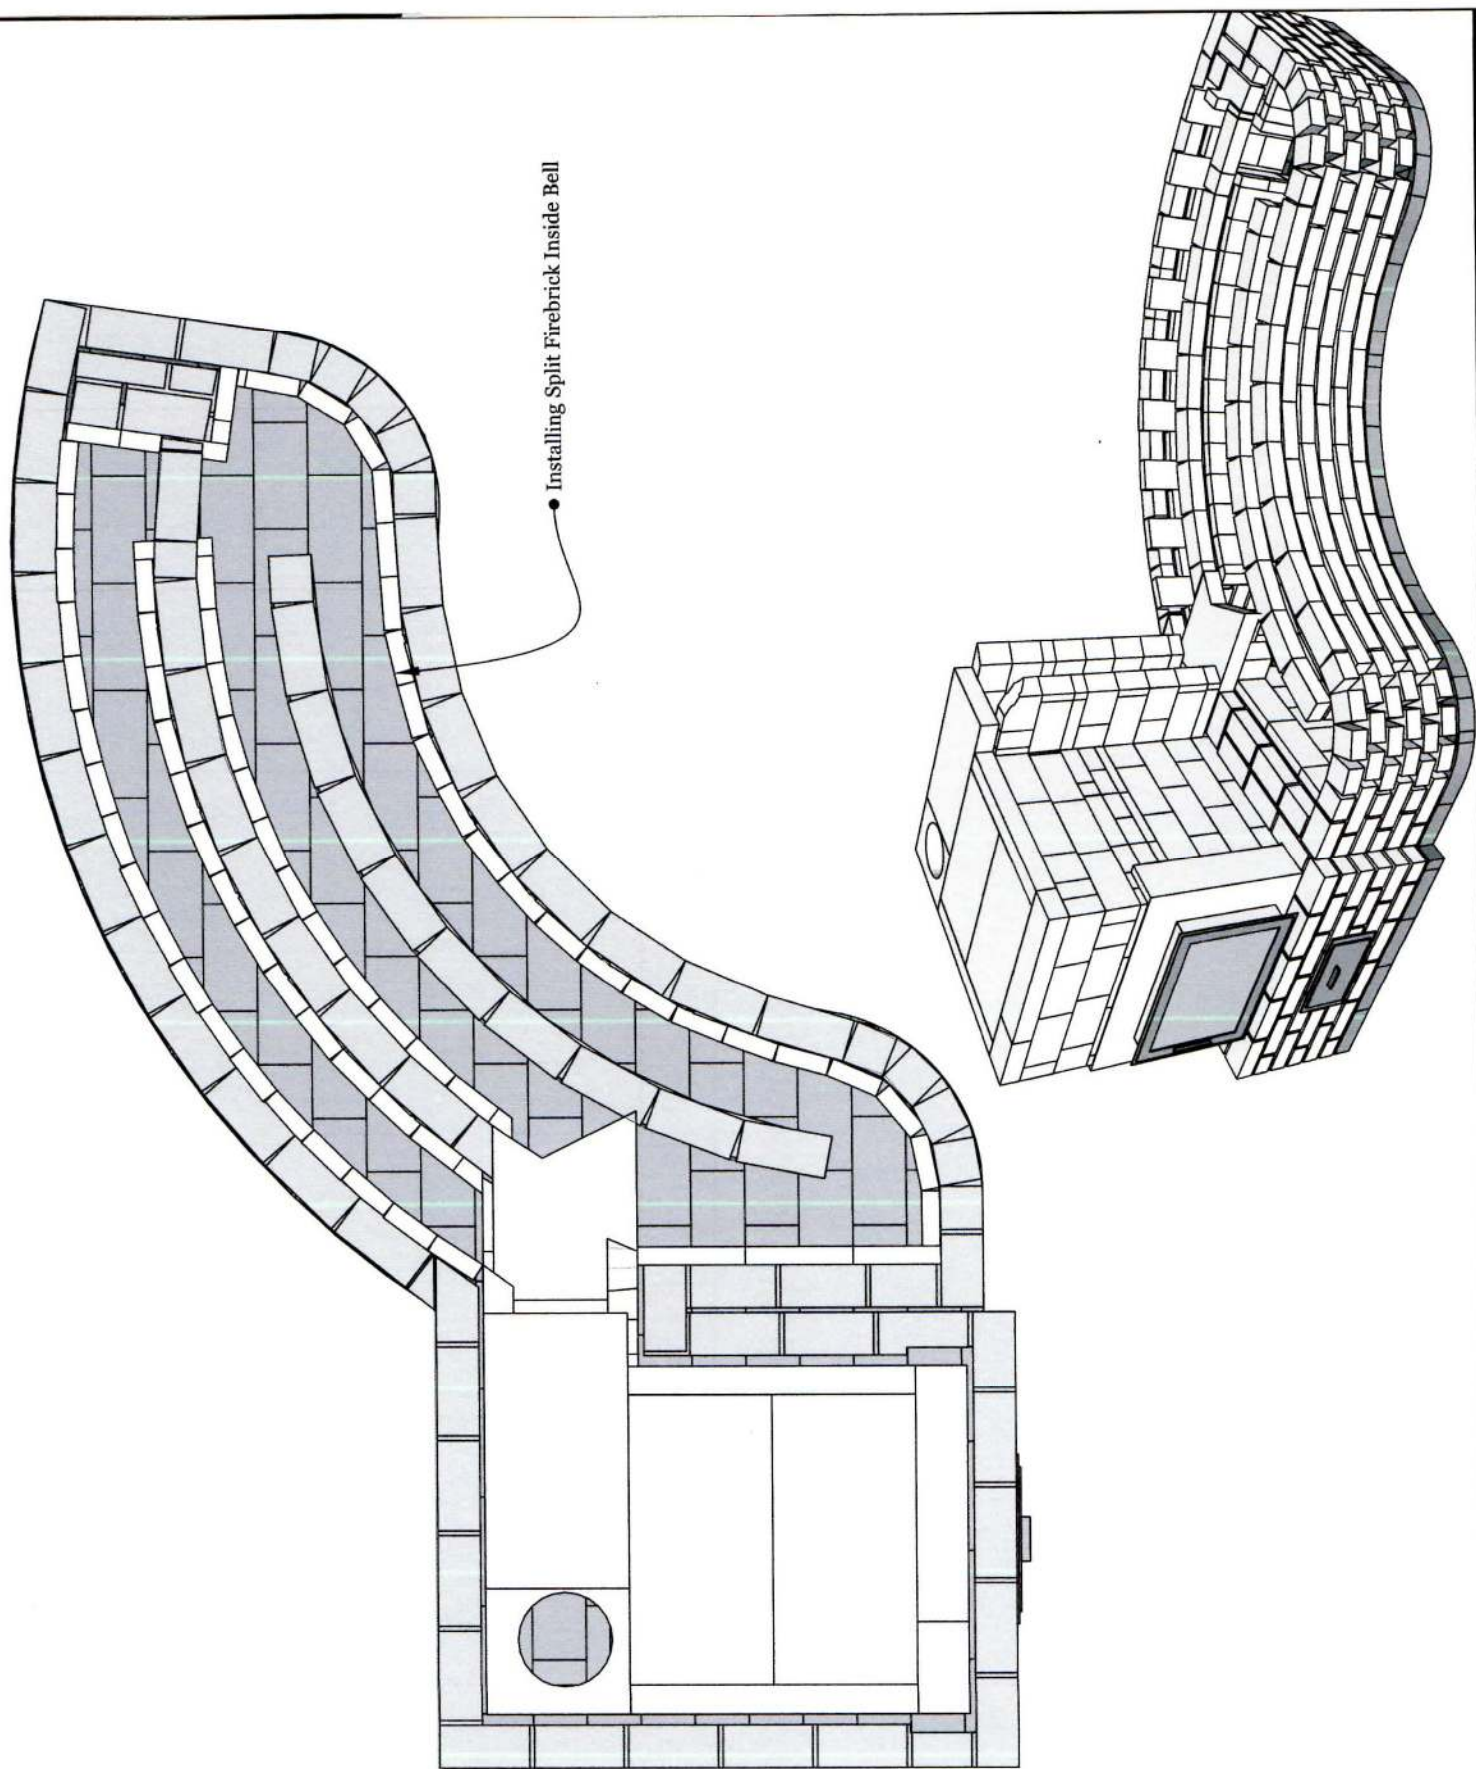

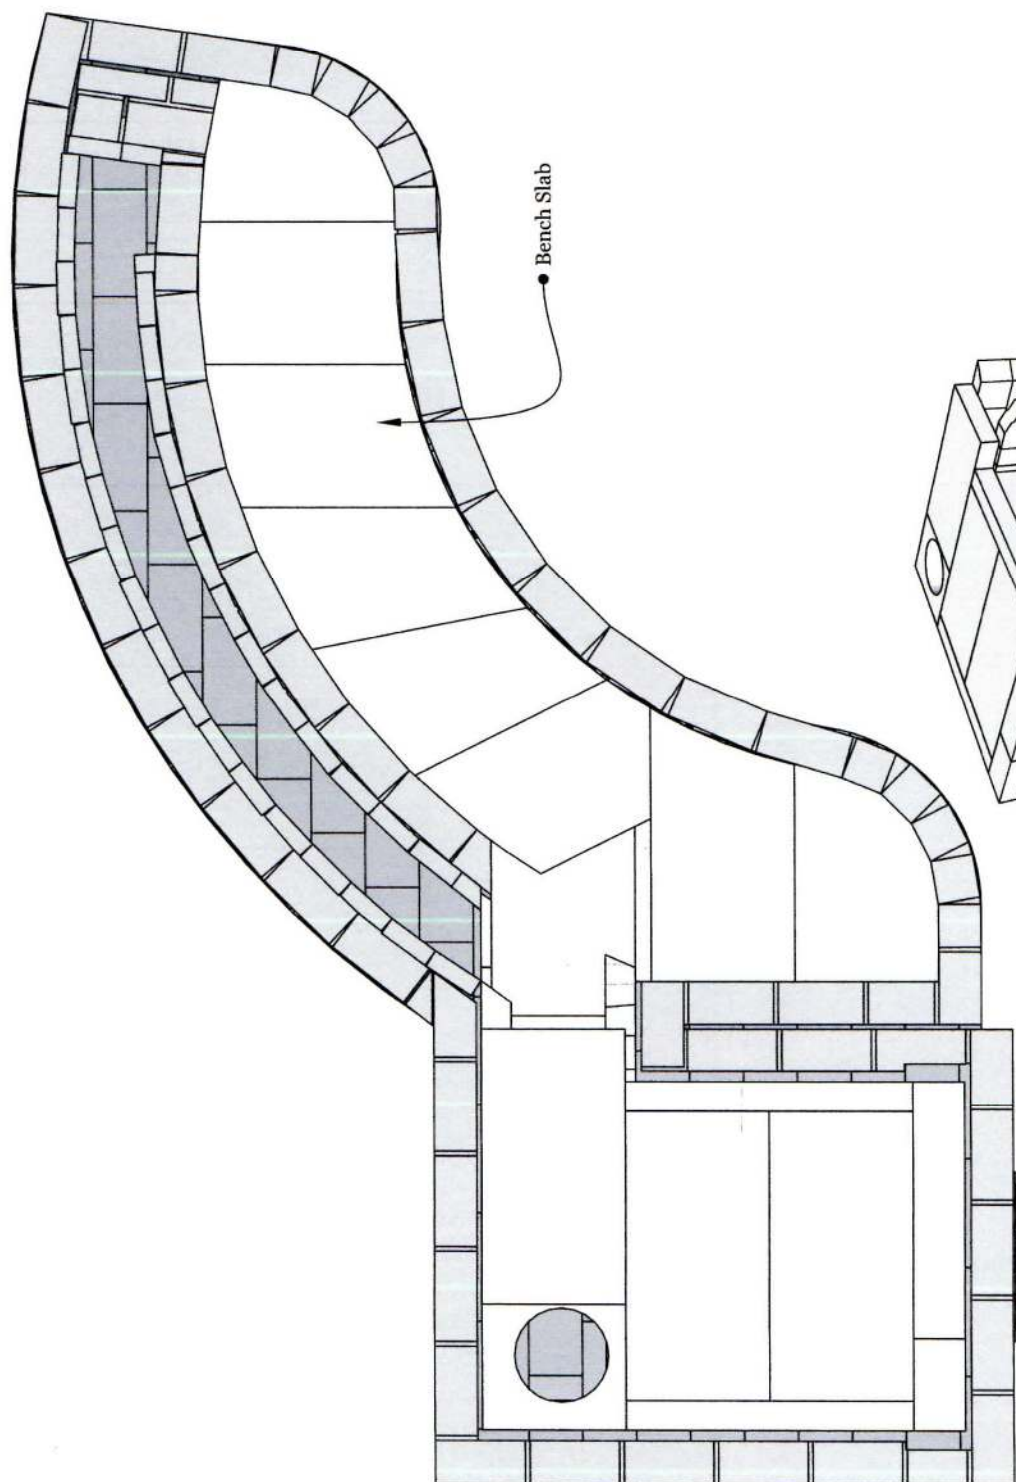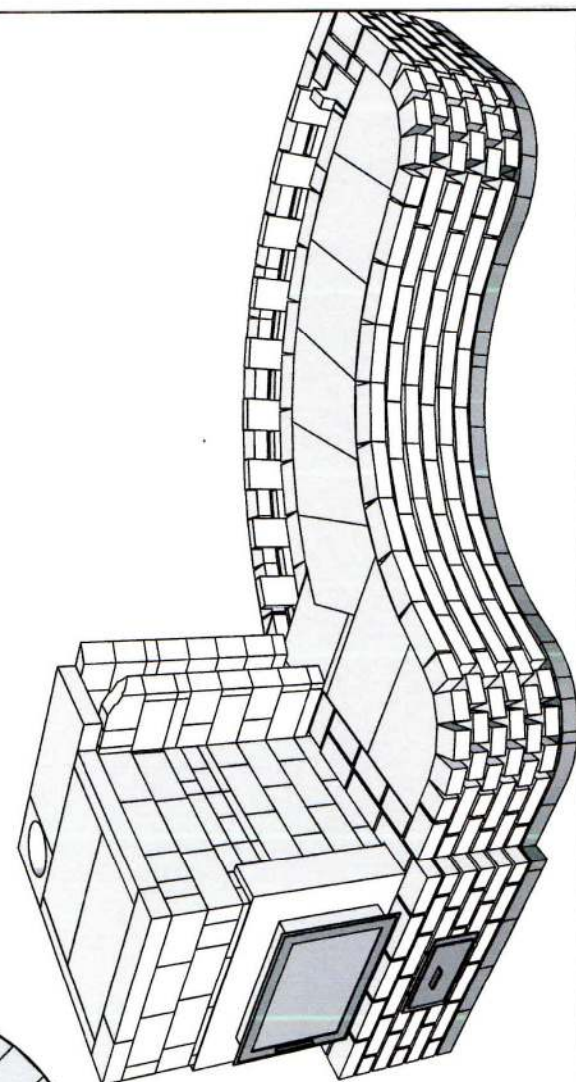

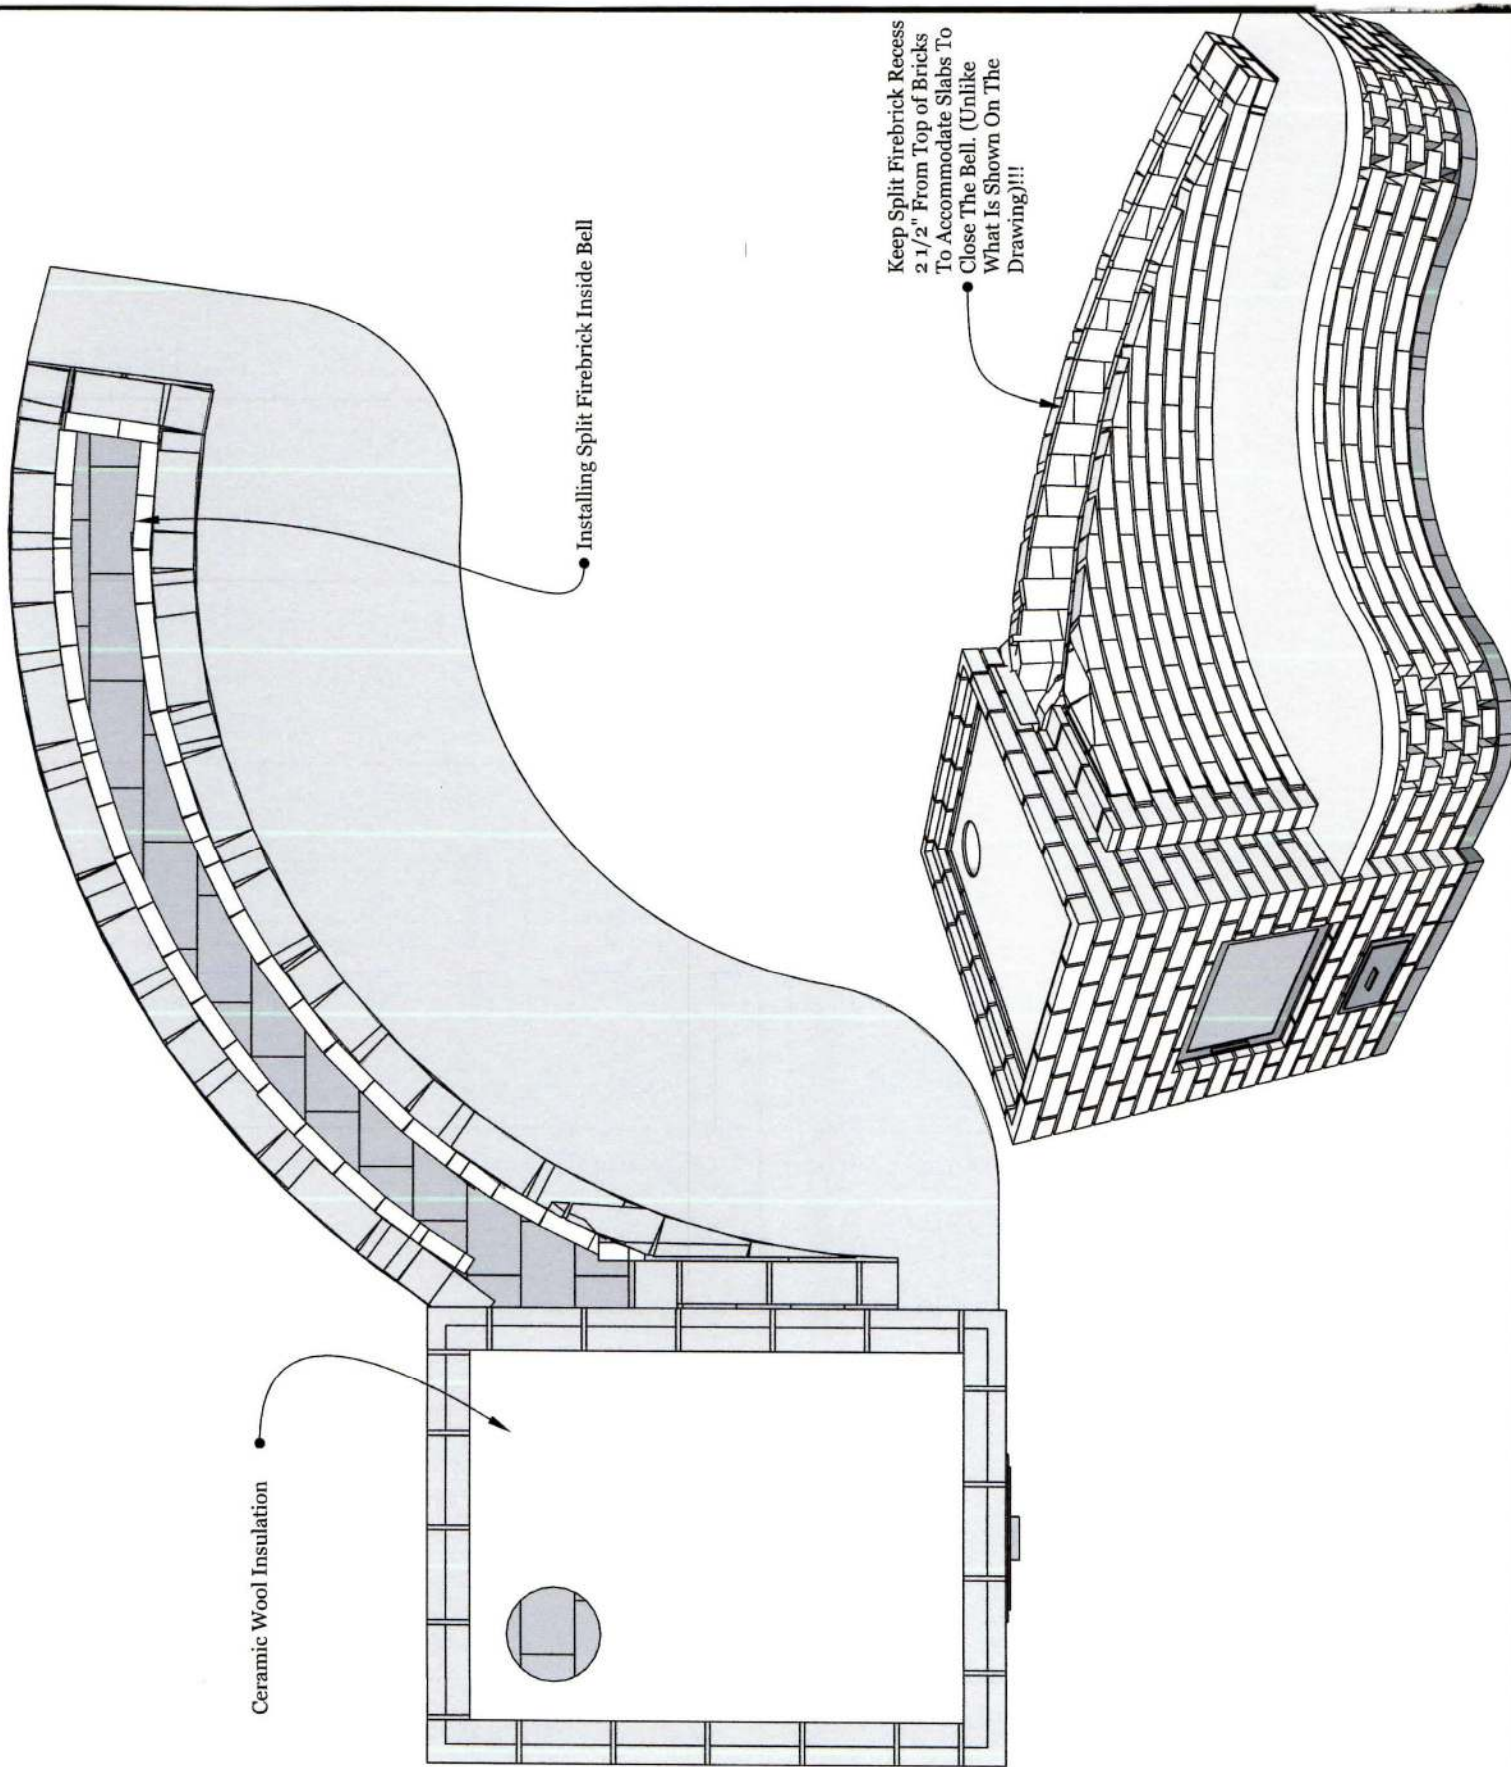

Finish Heater
Before Cob And
Chimney Installation

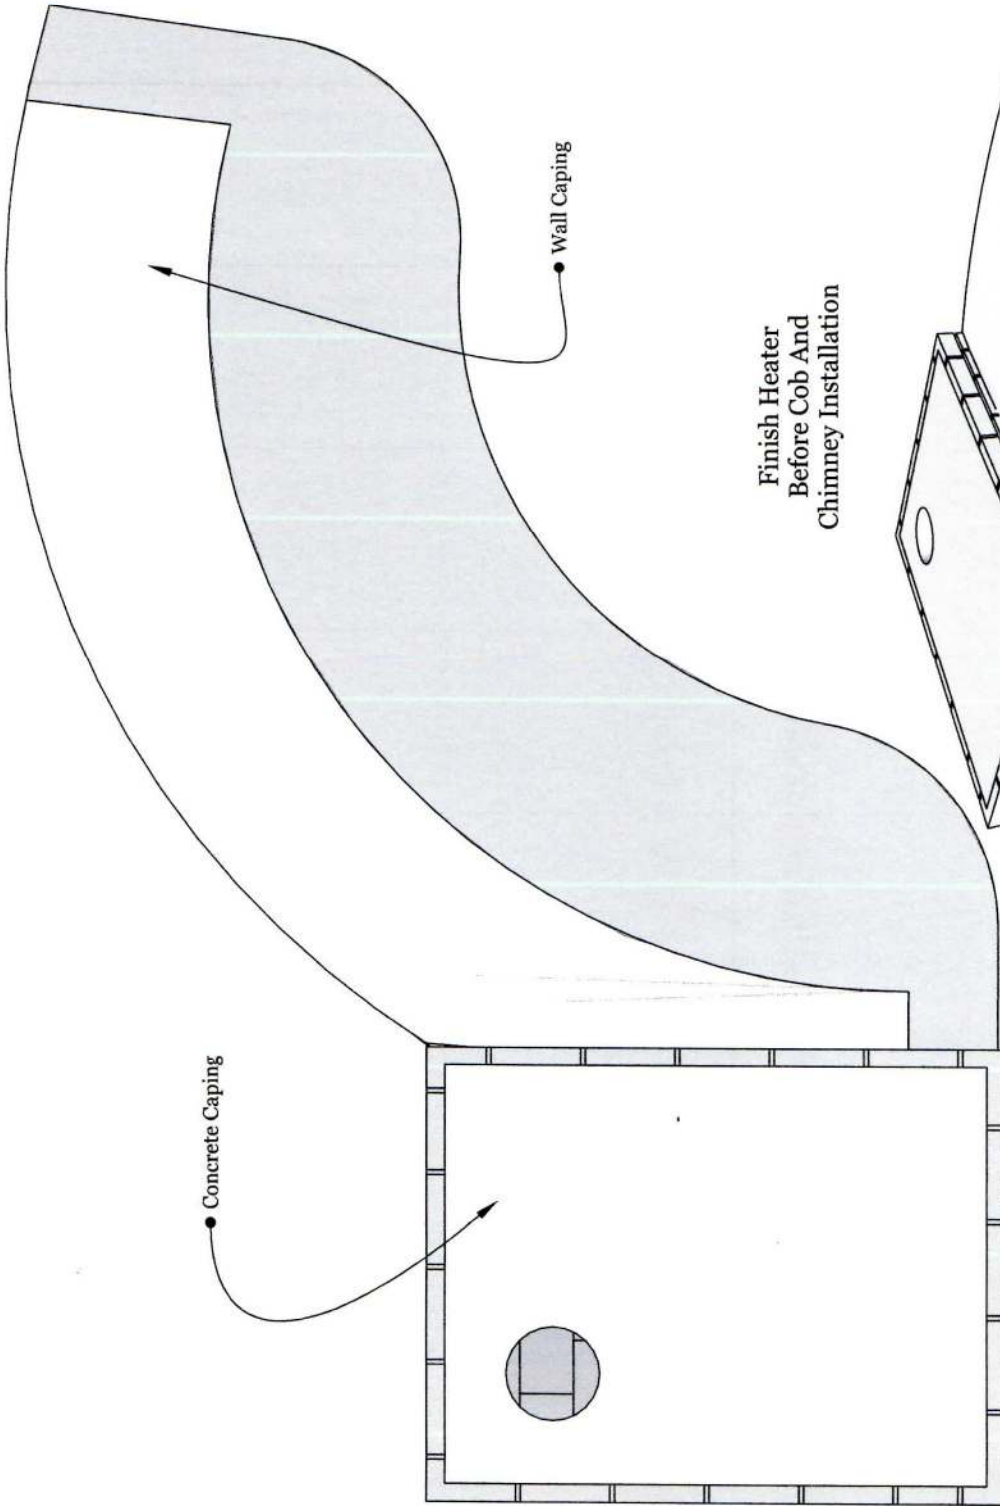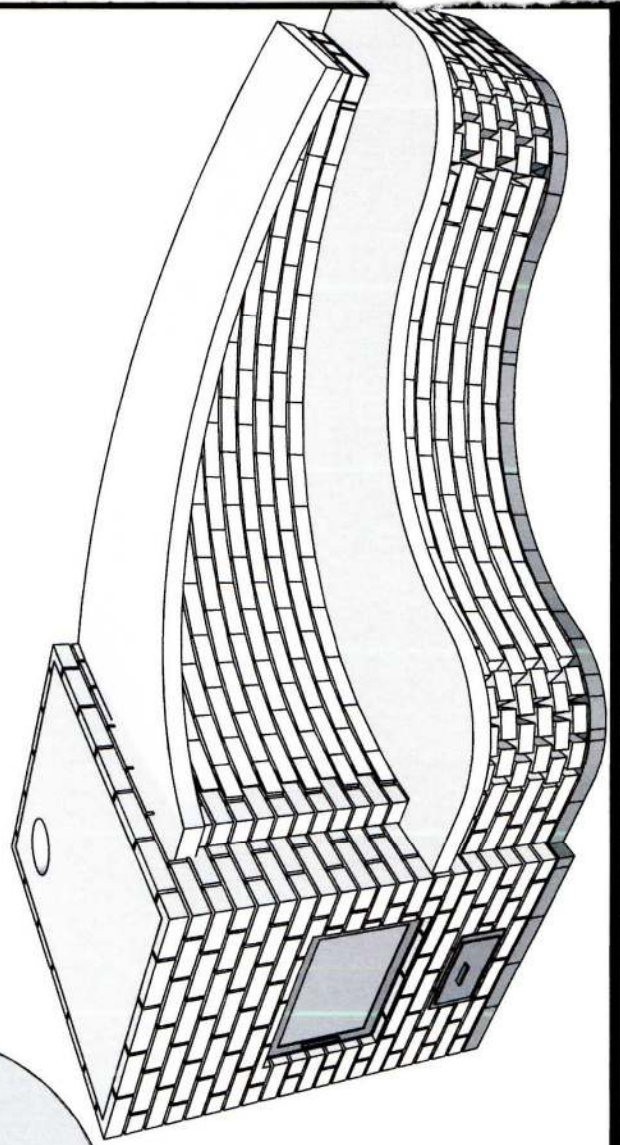

NOTES